

REVISION BG

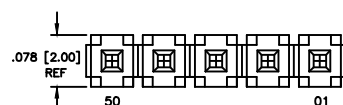
DO NOT SCALE
FROM THIS PRINTUNLESS OTHERWISE NOTED
DIMENSIONS ARE IN INCHES TOLERANCES ARE:ONE PLACE DECIMALS $\pm .1$ [2.54mm] THREE PLACE DECIMALS $\pm .005$ [0.13mm]
TWO PLACE DECIMALS $\pm .01$ [0.25mm] FOUR PLACE DECIMALS $\pm .0020$ [0.05mm]TITLE: HIGH TEMP
2mm
TERMINAL STRIP
(BOARD STACKING)DWG NO:
TW-XX-XX-X-X-XXX-XXX-XXX-XX
SHEET 1 OF 3

TABLE 1


LEAD STYLE	TERMINAL	"L"		"C"	
		OVERALL LENGTH			
-01	T-1S13-20-X-2	.3228	8.199	.100	2.54
-02	T-1S13-02-X-2	.3770	9.576	.150	3.81
-03	T-1S13-03-X-2	.5347	13.581	.150	3.81
-04	T-1S13-06-X-2	.5550	14.097	.100	2.54
-05	T-1S13-09-X-2	.5940	15.088	.100	2.54
-06	T-1S13-10-X-2	.6730	17.094	.100	2.54
-07	T-1S13-11-X-2	.7510	19.075	.100	2.54
-08	T-1S13-12-X-2	.8300	21.082	.100	2.54
-09	T-1S13-13-X-2	.4560	11.582	.100	2.54
-10	T-1S13-14-X-2	.6140	15.596	.100	2.54
-11	T-1S13-05-X-2	.3970	10.084	.100	2.54
-12	T-1S13-16-X-2	1.110	28.194	.100	2.54

NOTE: LEAD STYLE -08 & -12 NOT AVAILABLE IN -T,
-Q-5 & 6 ROW OPTION.


FIG 1

SCALE: .75x
(SEE NOTE 6)


SINGLES

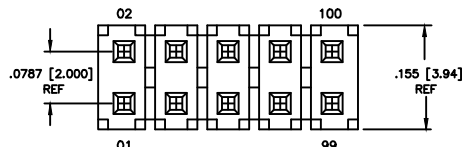


DOUBLES

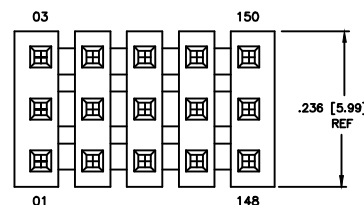


TRIPLES

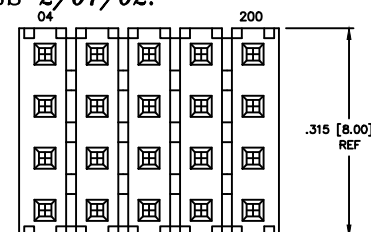

QUADS

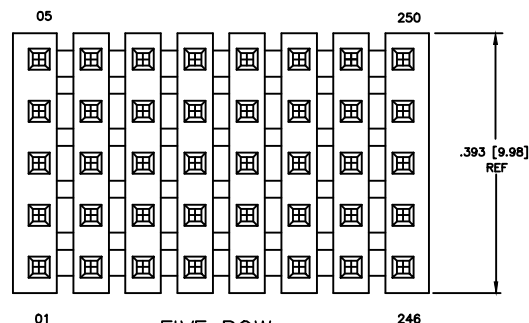

FIVE ROW

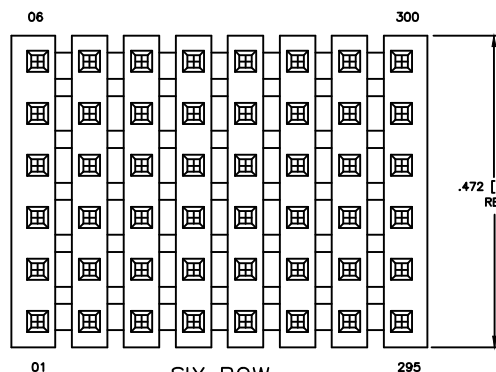

SIX ROW

FIG 1

TW-XX-XX-X-X-XXX-XXX-XXX-XX
No. OF POSITIONS
EXPRESSED IN # OF POS.
-01 THRU -50
"XX" = No. OF POS. X .07874 [2.00]LEAD STYLE
(SEE TABLE 1)
(SEE *NOTE)

PLATING

-G: 20 μ " GOLD ON CONTACT AREA, 3 μ " GOLD ON TAIL
 -T: MATTE TIN CONTACT AND TAIL
 -S: 30 μ " SELECTIVE GOLD ON CONTACT AREA, MATTE TIN TAIL
 -L: 15 μ " SELECTIVE GOLD ON CONTACT AREA, MATTE TIN TAIL
 -TL: TIN/LEAD (90/10+/-5%) CONTACT AND TAIL
 -F: 3 μ " FLASH GOLD ON CONTACT AREA, MATTE TIN TAIL
 -H: 30 μ " GOLD ON CONTACT AREA, 3 μ " GOLD ON TAIL
 -STL: 30 μ " SELECTIVE GOLD ON CONTACT AREA, TIN/LEAD (90/10+/-5%) TAIL (-08 & -12 LEAD STYLES ONLY)
 -TM: MATTE TIN CONTACT AND TAIL
 -LM: 15 μ " SELECTIVE GOLD ON CONTACT AREA, MATTE TIN TAIL
 -FM: 3 μ " FLASH GOLD ON CONTACT AREA, MATTE TIN TAIL
 -SM: 30 μ " SELECTIVE GOLD ON CONTACT AREA, MATTE TIN TAIL

OPTION

** -MW: METAL WASHER
 (NOT AVAILABLE IN -12 LEAD STYLE)
 (NOT AVAILABLE FOR -S VERSION)
 (SEE FIG. 2, SHT. 3)
 (.090 [2.29] MIN TAIL)
 (.300 [7.62] MAX TAIL ONLY FOR
 -T & -TL OPTIONS.)
 (ALL -MW OPTIONS ARE TO BE TUBED)
 POLARIZATION OPTION
 SPECIFY POS. TO BE REMOVED
 (SEE FIGURE 1)

SPACE OPTION

-S, -D, -Q: (.120 MIN.)
 -T, -5, -6: (.160 MIN.)
 MAX = "L" - .050

ROW OPTION

-S: SINGLE (USE BODY TMM-50-S)
 -D: DOUBLE (USE BODY TMM-50-D:
 .120-.1599 BOARD SPACE
 (ABOVE .160 MIN USE BODY TMMC-50-D)
 (CAN SUB TMMH-50-D OR TMMH-50-D-LC
 FOR TMMC-50-D)
 -T: TRIPLE (USE BODY TMMH-50-T)
 -Q: QUAD (USE BODY TMM-50-Q)
 -5: FIVE ROW (USE BODY TMMH-50-5)
 -6: SIX ROW (USE BODY TMMH-50-6)

** - MW OPTION, DO NOT DESIGN IN. SAMTEC WILL
ONLY SUPPORT EXISTING BUSINESS 2/07/02.

NOTES:

- 1.) MAX ALLOWABLE BOW: .005 IN/IN AFTER ASSEMBLY.
- 2.) MAX PIN ROTATION IN BODY: 2°.
- 3.) PUSHOUT FORCE SHALL BE 1 lb. MIN.
- 4.) (C) REPRESENTS A CRITICAL DIMENSION FOR STATISTICAL PROCESS CONTROL USE.
- 5.) ON -S, -L, -F, & -STL PLATING, GOLD TO GO IN CONTACT AREA WHICH IS OPPOSITE THE GIVEN TAIL LENGTH. FOR -G & -H, HEAVY GOLD TO GO IN CONTACT AREA WHICH IS OPPOSITE THE GIVEN TAIL LENGTH. NOTE DOES NOT APPLY TO -T & -TL PLATING.
- 6.) TOP VIEW (VIEW OF CONTACT AREA, OPPOSITE VIEW OF CUSTOMER SPECIFIED TAIL (SEE PAGE 2)).
- 7.) .020 MAX FLASH
- 8.) NOTE DELETED
- 9.) INSULATOR MATERIAL: BLACK, LCP, UL 94 VO
- 10.) FOR ADDED MECHANICAL STABILITY, SAMTEC RECOMMENDS MECHANICAL BOARD SPACERS BE USED IN APPLICATIONS WITH GOLD OR SELECTIVE GOLD PLATED CONNECTORS. CONTACT IPG@SAMTEC.COM FOR MORE INFORMATION.

PROPRIETARY NOTE

THIS DOCUMENT CONTAINS INFORMATION
 CONFIDENTIAL AND PROPRIETARY TO
 SAMTEC INC. AND SHALL NOT BE
 REPRODUCED OR TRANSFERRED TO
 OTHER DOCUMENTS OR DISCLOSED TO
 OTHERS OR USED FOR ANY PURPOSE
 OTHER THAN THAT FOR WHICH IT WAS
 OBTAINED WITHOUT THE EXPRESSED
 WRITTEN CONSENT OF SAMTEC INC.

samtec

520 PARK EAST BLVD. NEW ALBANY, INDIANA 47150
 PHONE (812) 944-6733 P.O. BOX 1147
 CODE 55322

MADE BY: MATT CARTER 6-19-98

TW-XX-XX-X-X-XXX-XXX-XXX-XX
SHEET 1 OF 3MISC\MKTG
TW-XX-XX-X-X-XXX-XXX-XXX-XX-MKT1