



MVC CONNECTIONS

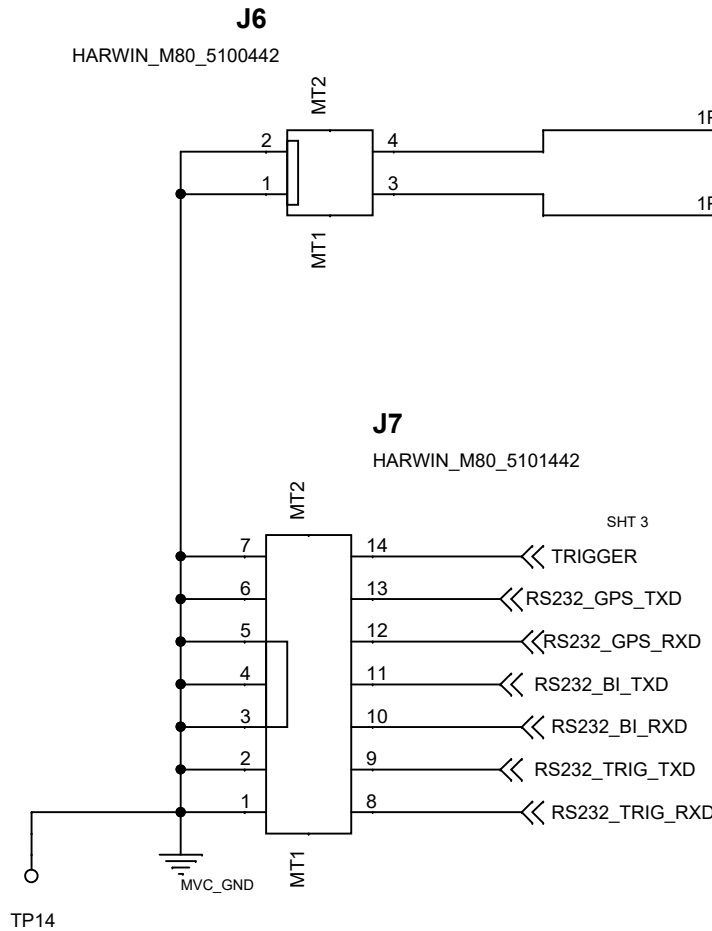


GALVANIC ISOLATION

\\atlas\ProjectLibrary\368000_DMO_AUV\KEARFOTT_ISOLATION


MOUNTING HOLES

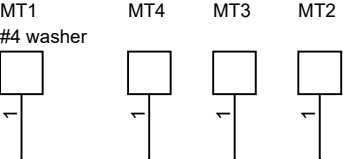

PICK AND PLACE FIDUCIALS

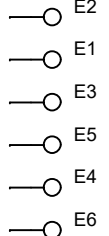

Title		
SCH_PWR_1PPS		
Size	Document Number	Rev
B	100221339	A
Date:	Friday, May 17, 2019	Sheet 2 of 6

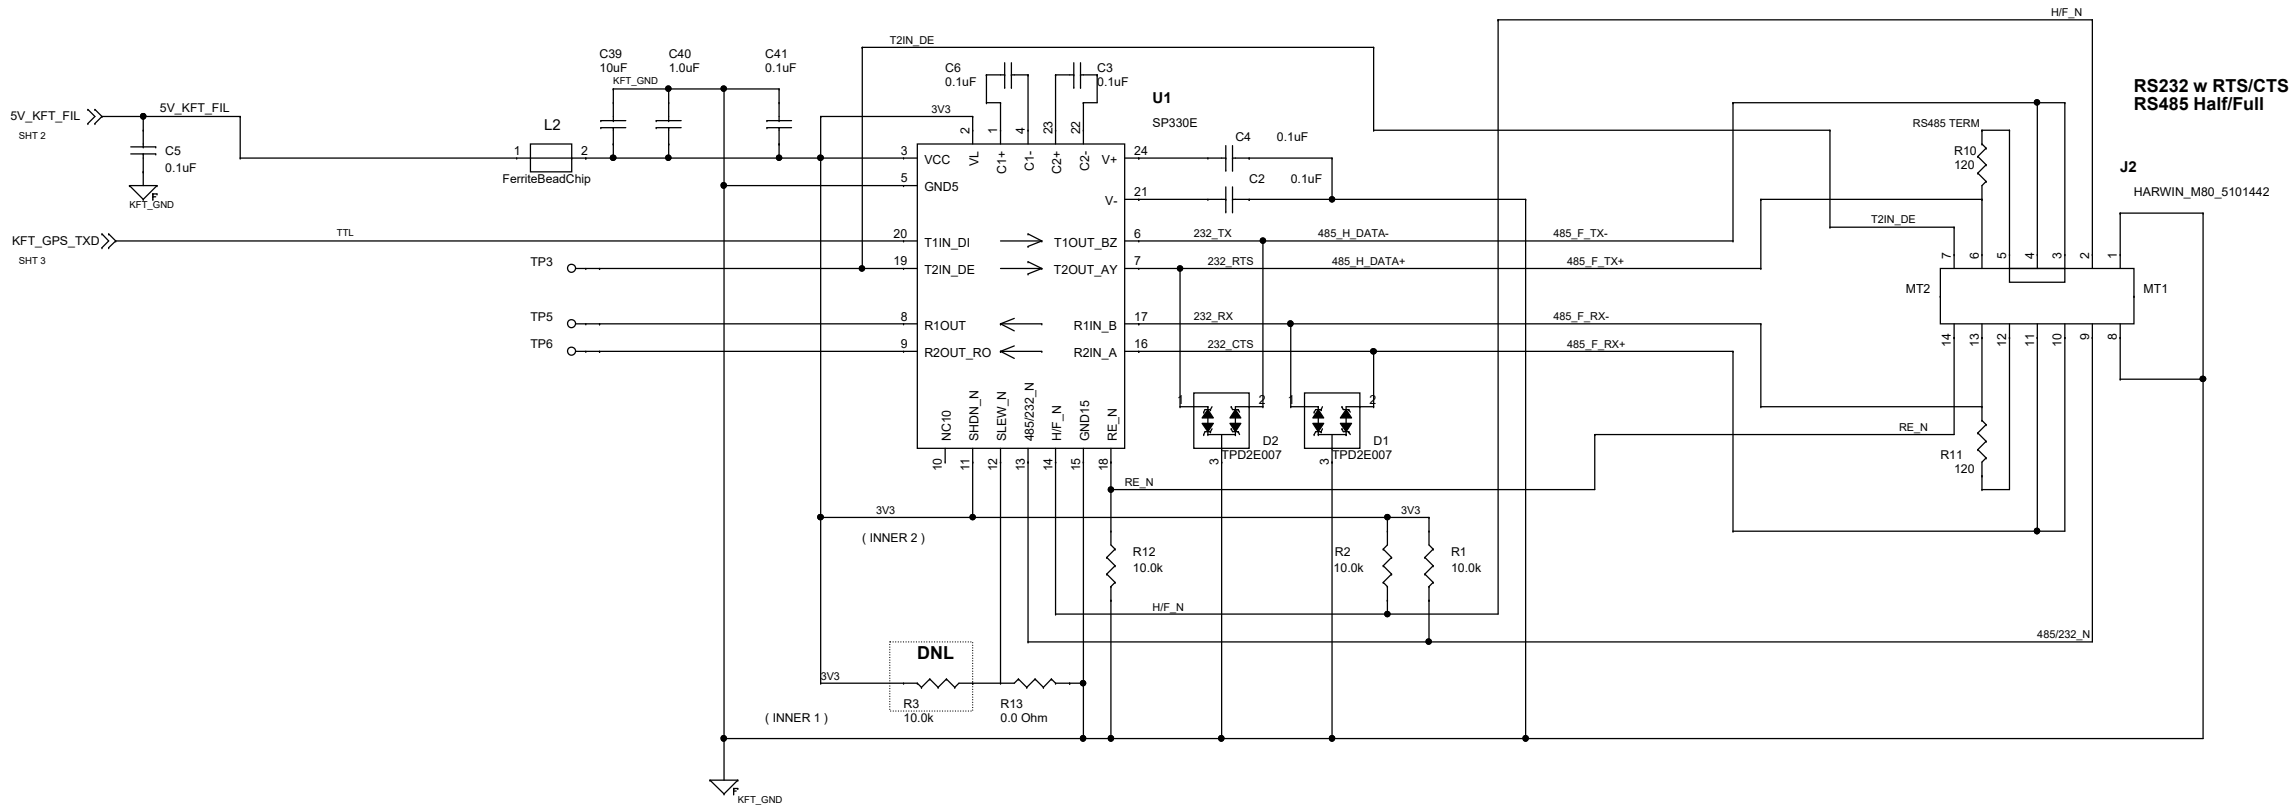

RS-232		
RTN	1	RTN
1=HALF/0=FULL	2	
	3	TX
	4	
	5	
	6	RTS
	7	
RTN	8	
1=485/0=232	9	
	10	CTS
	11	
	12	
	13	RX
	14	


RS-485 HALF		
RTN	1	RTN
1=HALF/0=FULL	2	
	3	DATA-
	4	
	5	
	6	DATA+
	7	
RTN	8	
1=485/0=232	9	
	10	
	11	
	12	
	13	
	14	

RS-485 FULL		
RTN	1	RTN
1=HALF/0=FULL	2	
	3	TX-
	4	
	5	
	6	TX+
	7	
RTN	8	
1=485/0=232	9	
	10	RX+
	11	
	12	
	13	RX-
	14	

RS-485 TERMINATION		
RTN	1	
1=HALF/0=FULL	2	
	3	
	4	INSTALL JUMPER FOR TERMINATION
	5	
	6	
	7	
RTN	8	INSTALL JUMPER FOR RCVR ENABLE CONTROL
1=485/0=232	9	
	10	
	11	INSTALL JUMPER FOR TERMINATION
	12	
	13	
	14	

\\atlas\ProjectLibrary\368000_DMO_AUV\KEARFOTT_ISOLATION

Title		
SCH, KFT SIDE GPS		
Size	Document Number	Rev
C	100221339	A
Date:	Friday, May 17, 2019	Sheet 4 of 6

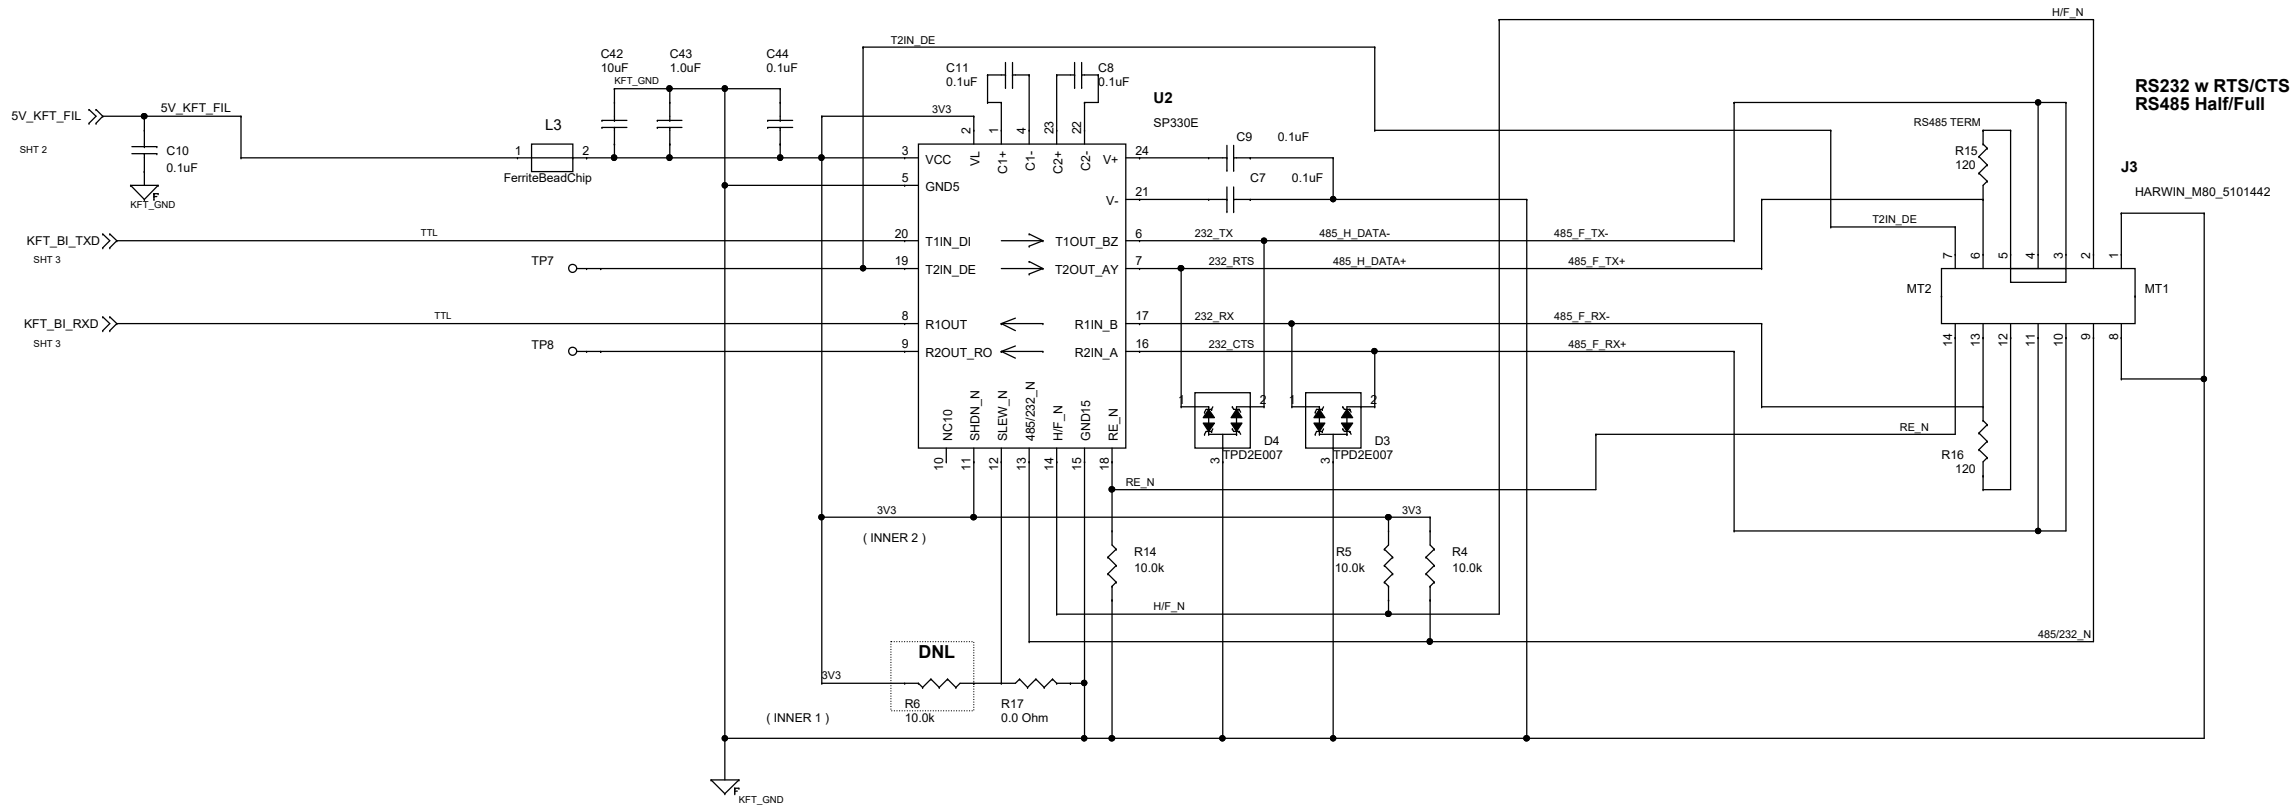

RS-232

RTN	1	RTN
1=HALF/0=FULL	2	
	3	TX
	4	
	5	
	6	RTS
	7	
RTN	8	
1=485/0=232	9	
	10	CTS
	11	
	12	
	13	RX
	14	

RS-485 HALF

RTN	1	RTN
1=HALF/0=FULL	2	
	3	DATA-
	4	
	5	
	6	DATA+
	7	
RTN	8	
1=485/0=232	9	
	10	
	11	
	12	
	13	
	14	

RS-485 FULL

RTN	1	RTN
1=HALF/0=FULL	2	
	3	TX-
	4	
	5	
	6	TX+
	7	
RTN	8	
1=485/0=232	9	
	10	RX+
	11	
	12	
	13	RX-
	14	

RS-485 TERMINATION

RTN	1	
1=HALF/0=FULL	2	
	3	
	4	
	5	INSTALL JUMPER FOR TERMINATION
	6	
	7	
RTN	8	
1=485/0=232	9	INSTALL JUMPER FOR RCVR ENABLE CONTROL
	10	
	11	INSTALL JUMPER FOR TERMINATION
	12	
	13	
	14	

\\atlas\ProjectLibrary\368000_DMO_AUV\KEARFOTT_ISOLATION

Title		
SCH, KEARFOTT ISOLATION, KFT SIDE RS232 BIDIR		
Size	Document Number	Rev
C	100221339	A
Date:	Friday, May 17, 2019	Sheet 5 of 6

