
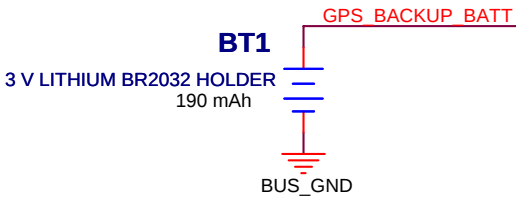



FROM SCH PAGE
SERIAL COMMS

A1
ASHTECH_DG14_GPS

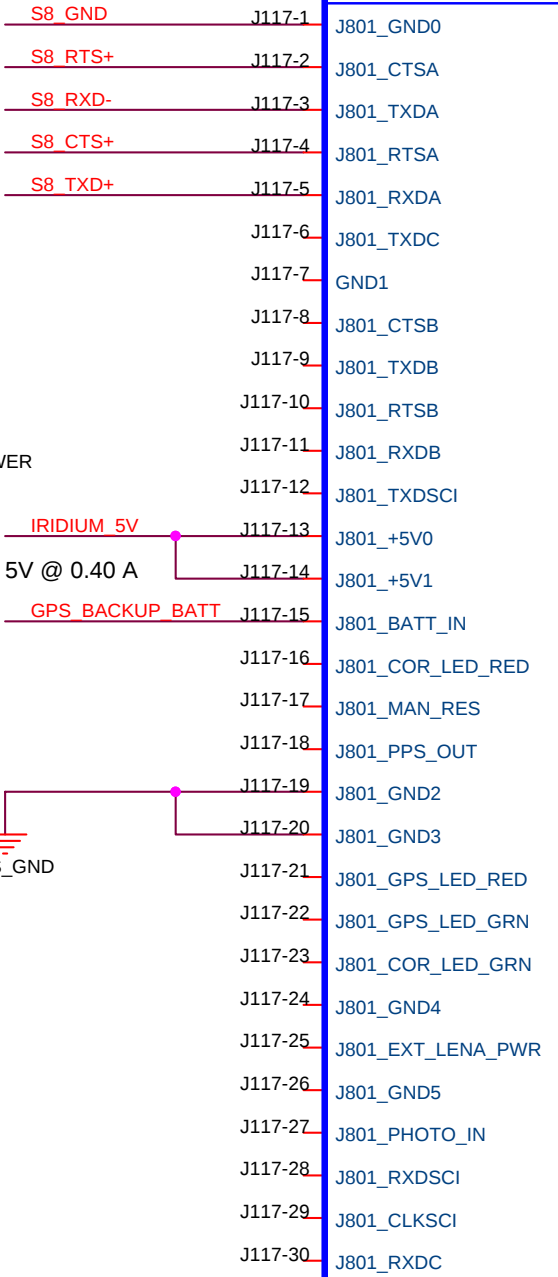


TO WHICH COMMS CHANNEL ??

MICROSTRRAIN_TXD
MICROSTRRAIN_RXD

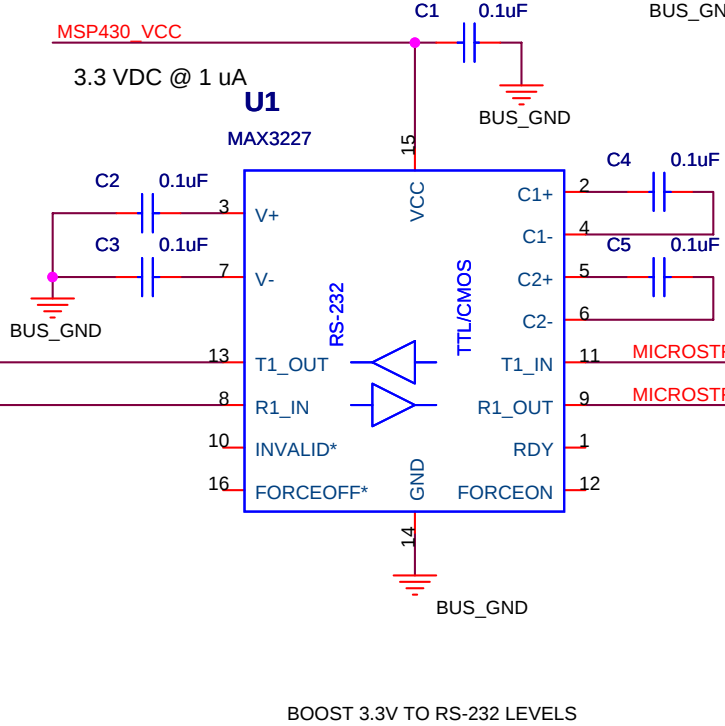

+5.5 VDC NON_ISO
5.5 VDC @ 90 mA

A2
MICROSTRRAIN_3DM_GX2

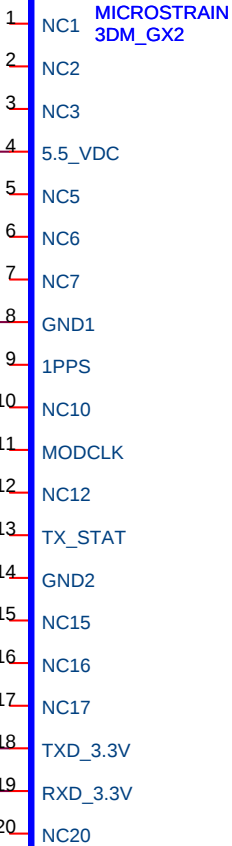

Title		
SCH, MBOARD, ASHTECH, MICROSTRRAIN		
Size B	Document Number 10020068	Rev A
Date:	Thursday, May 22, 2008	Sheet 1 of 11