


FROM SCH PAGE
REGULATORS_ISOLATION
SHEET

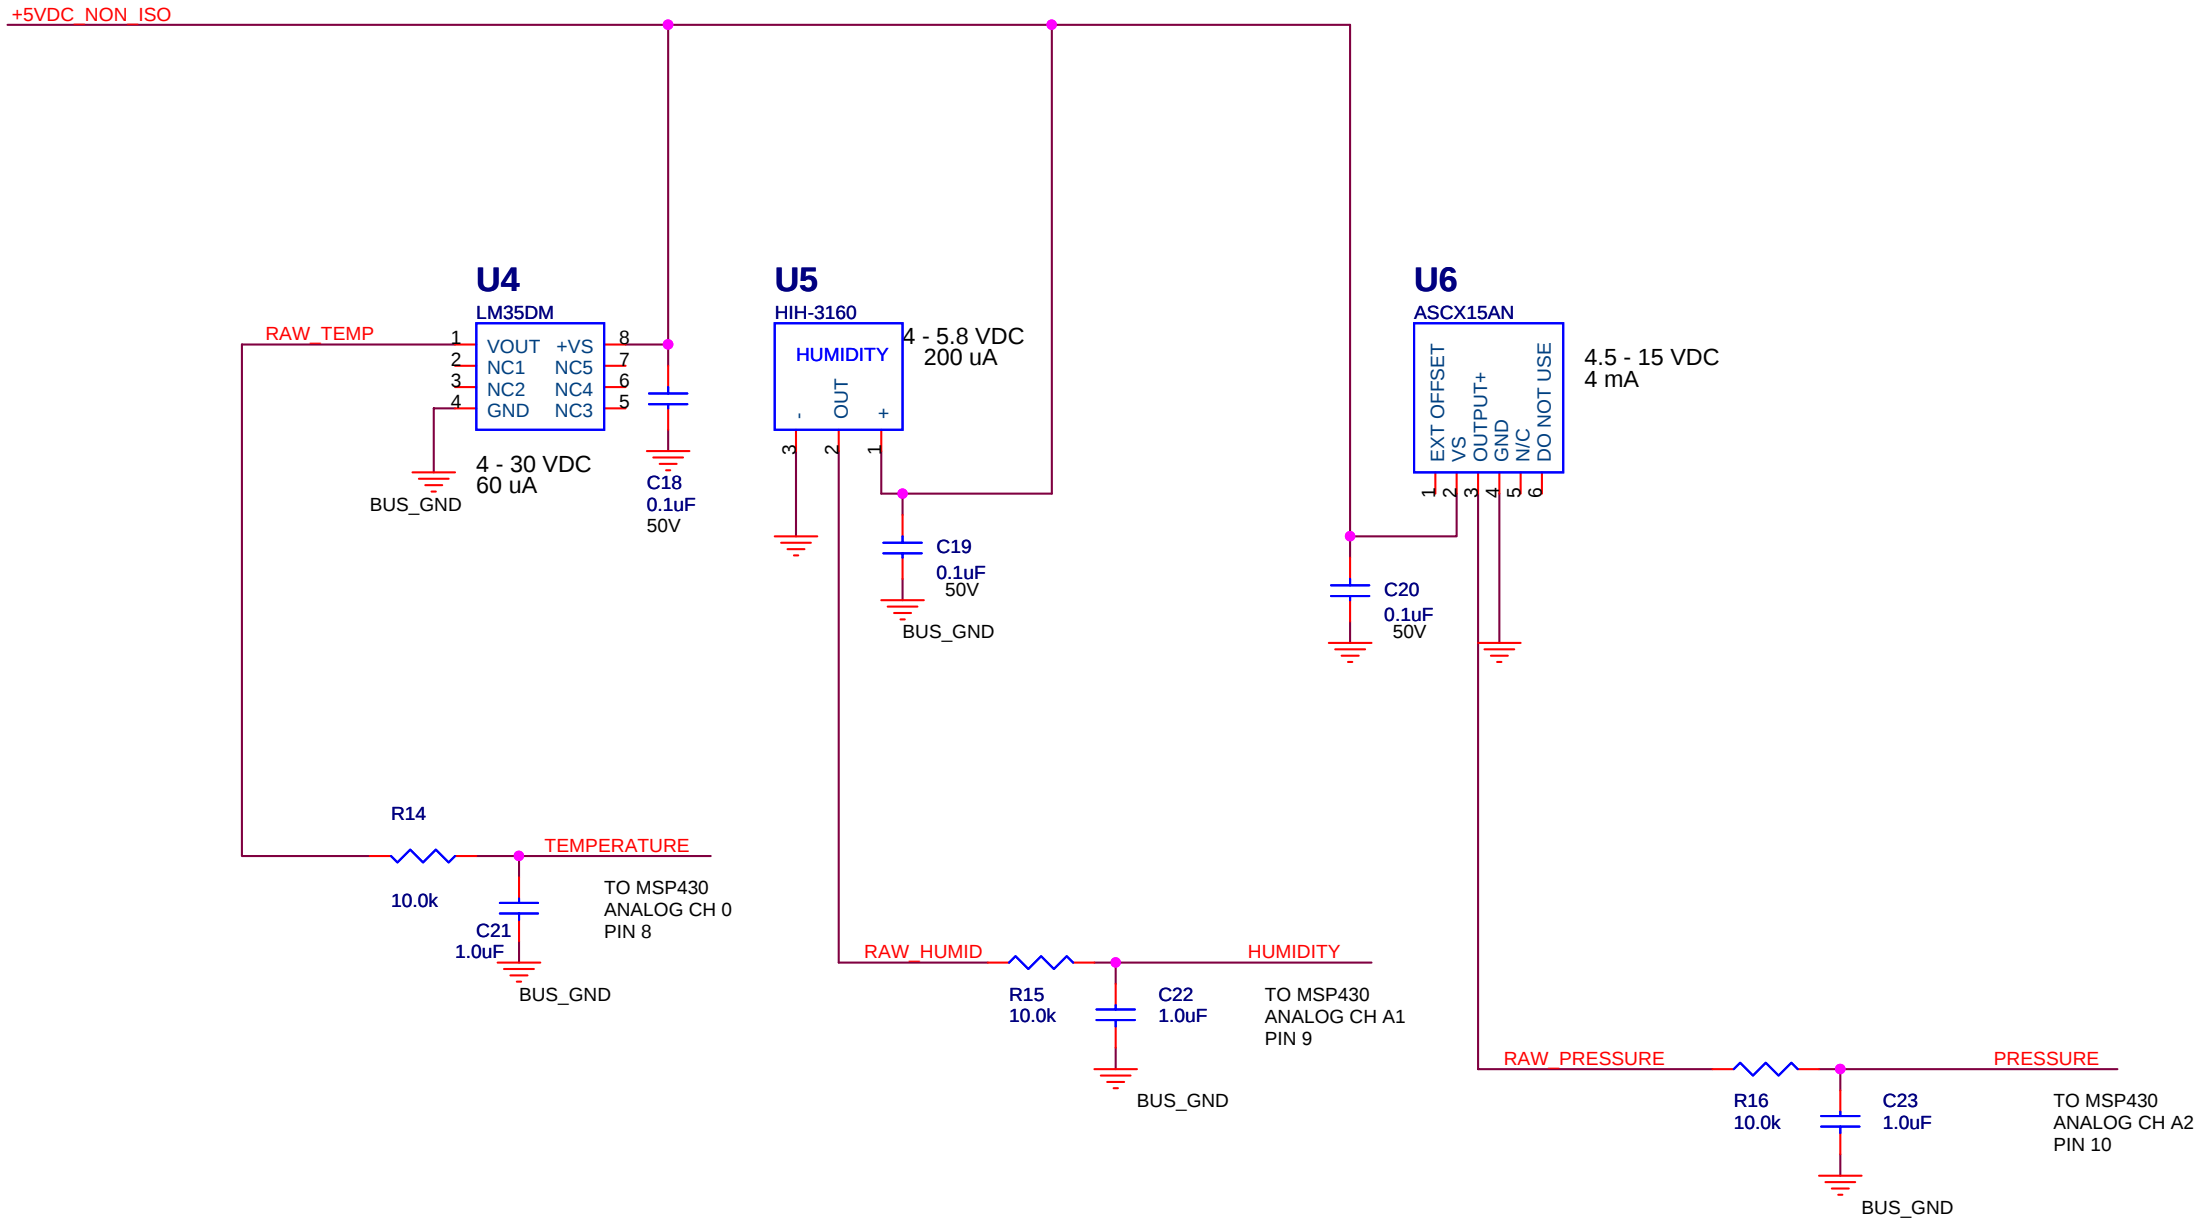

Title		
AUV MBOARD, ENVIRONMENTAL SENSING		
Size B	Document Number 10020068	Rev A
Date:	Thursday, May 22, 2008	Sheet 4 of 11