


FROM SCH PAGE
PENETRATIONS_I_O
R25 PIN 4

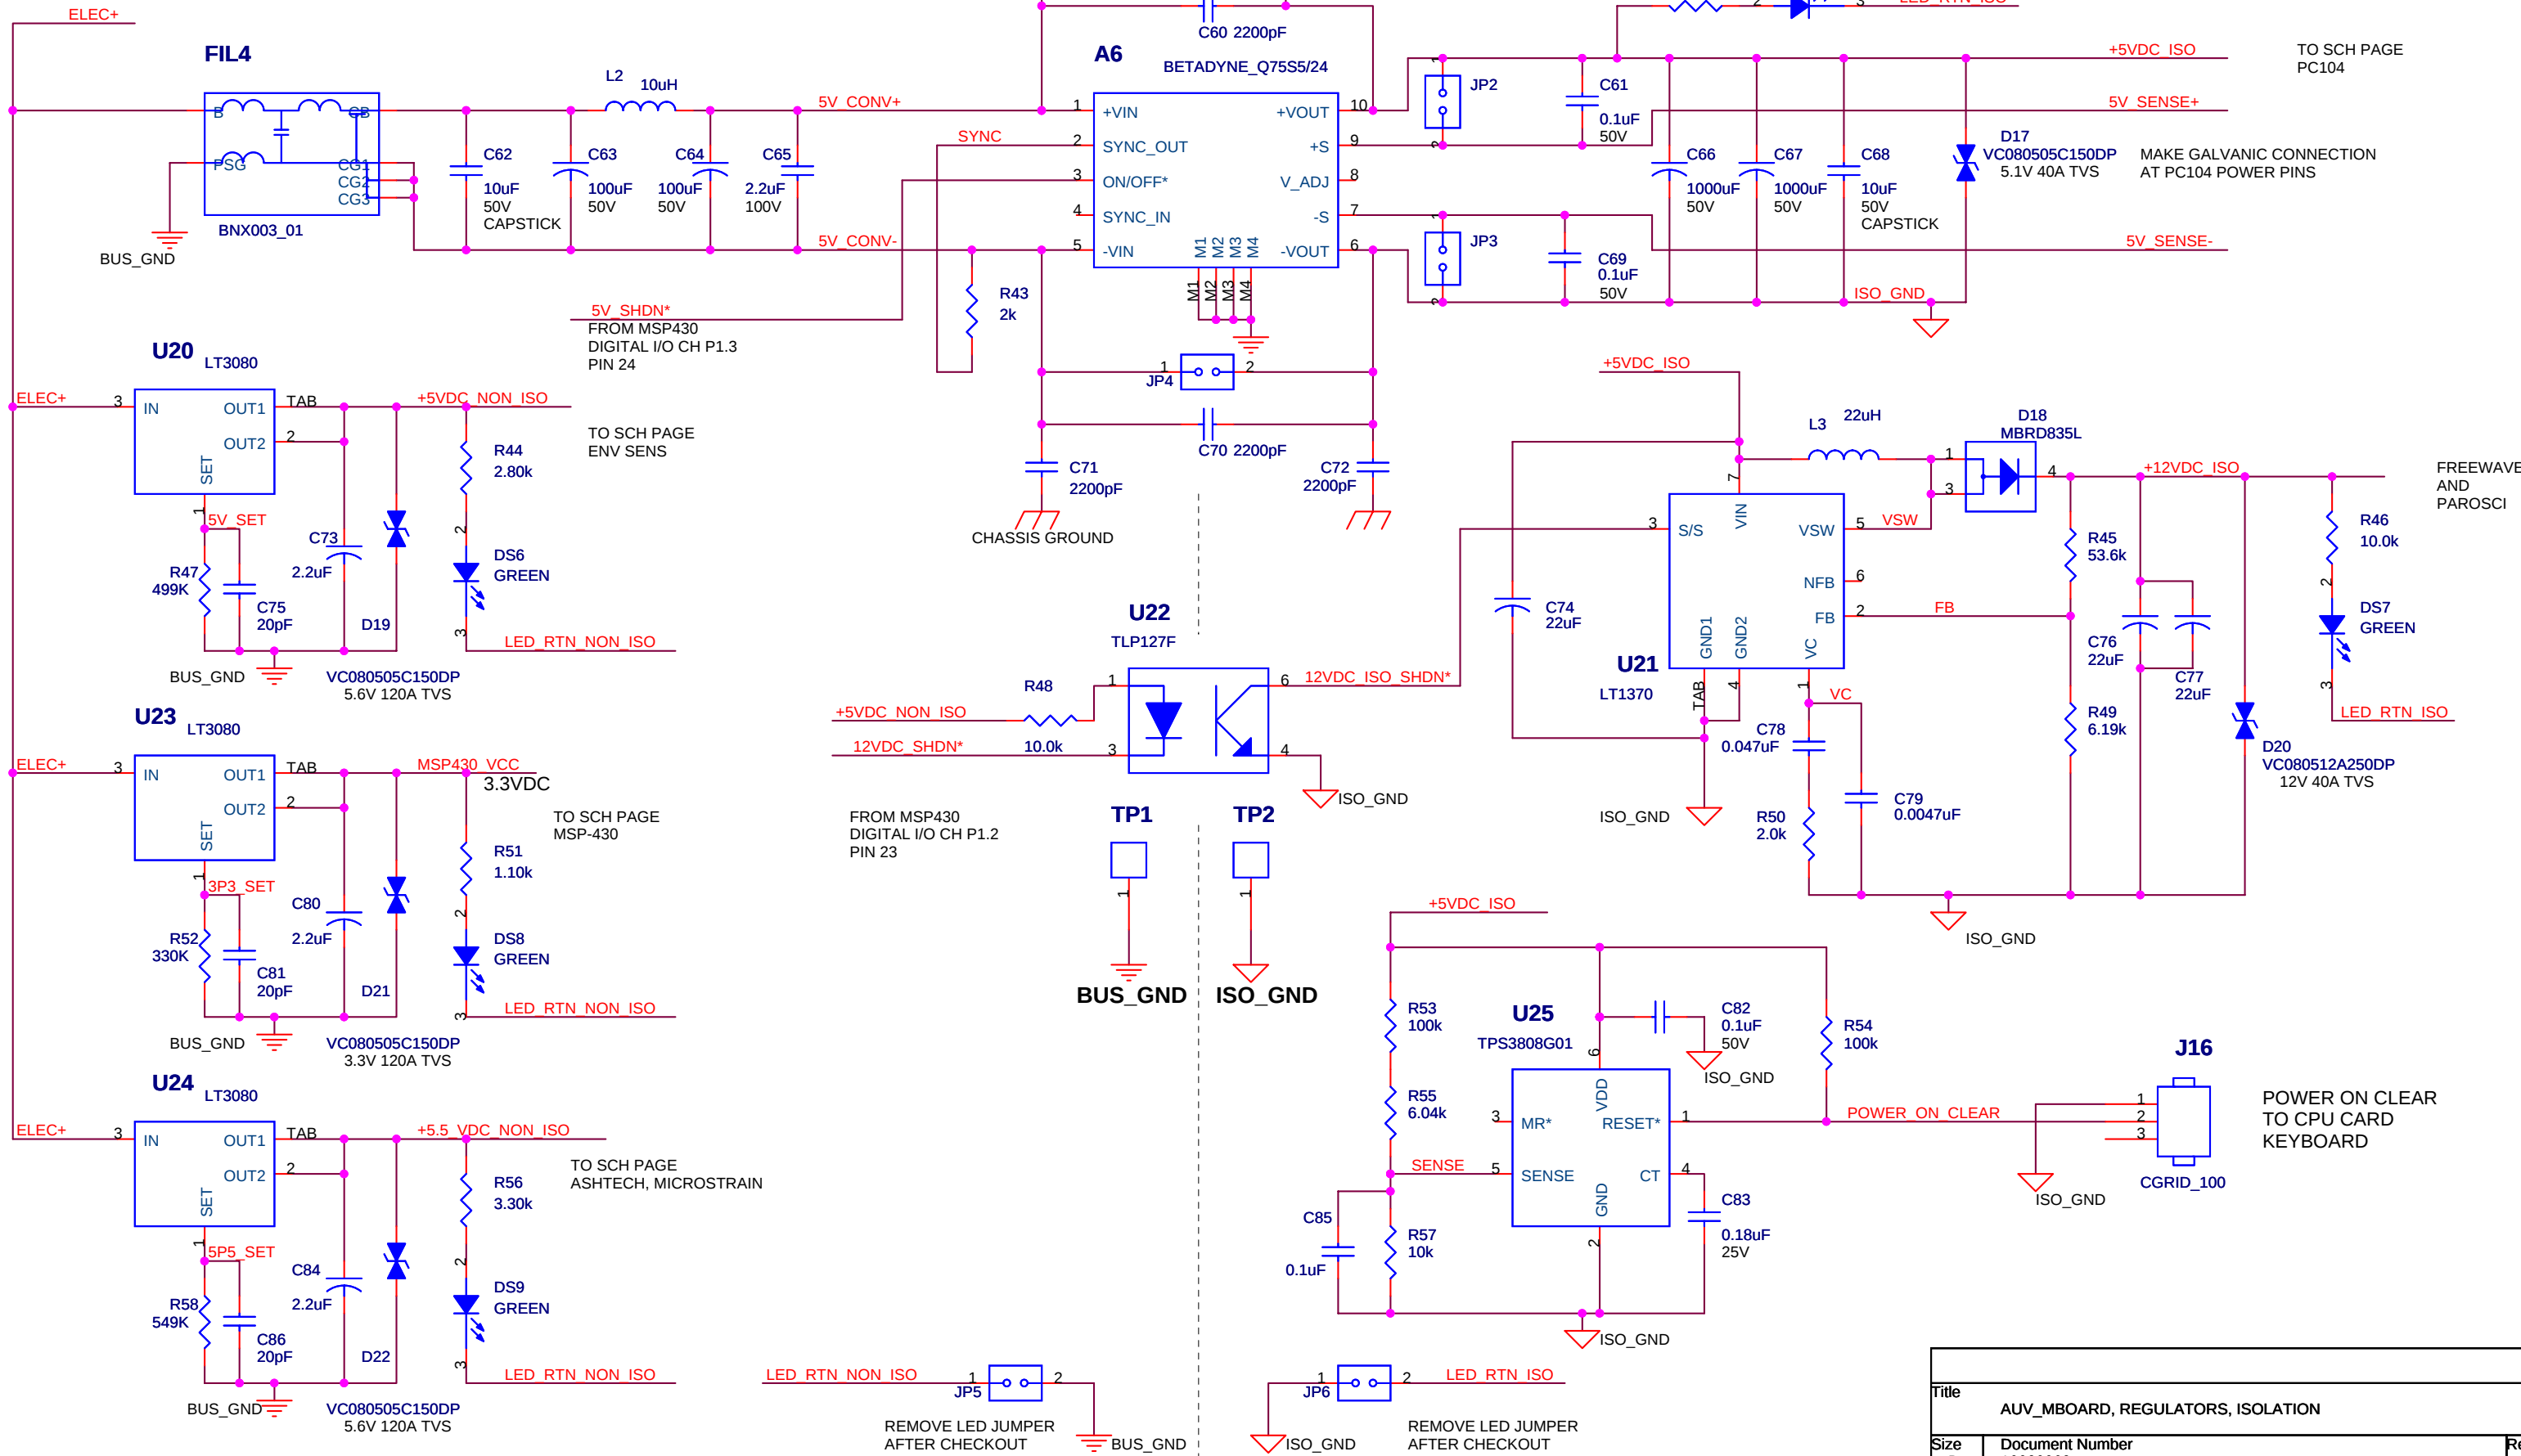

Title		
AUV_MBOARD, REGULATORS, ISOLATION		
Size	Document Number	Rev
B	10020068	A
Date:	Thursday, May 22, 2008	Sheet 10 of 11