



Serial Comm assignments per
Spreadsheet page MAUV_Serial_Comms

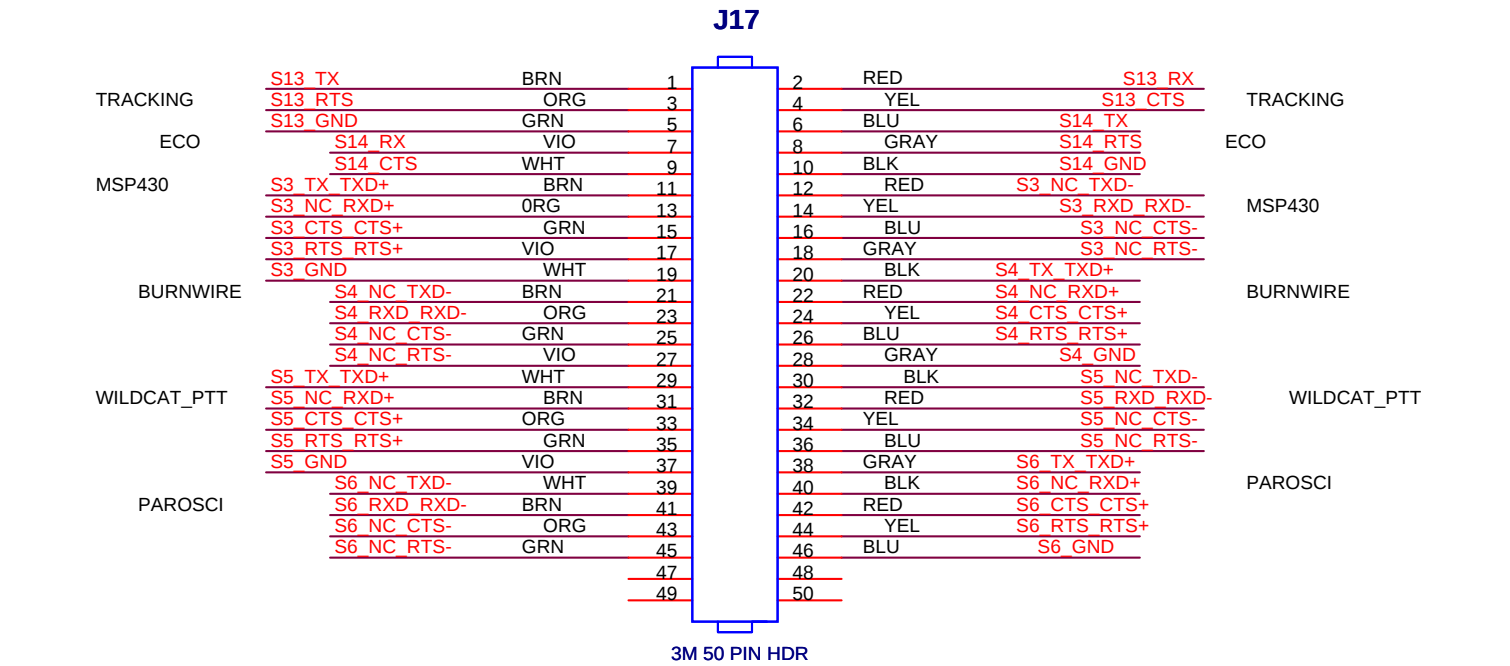

WHAT IS "ECO" ??

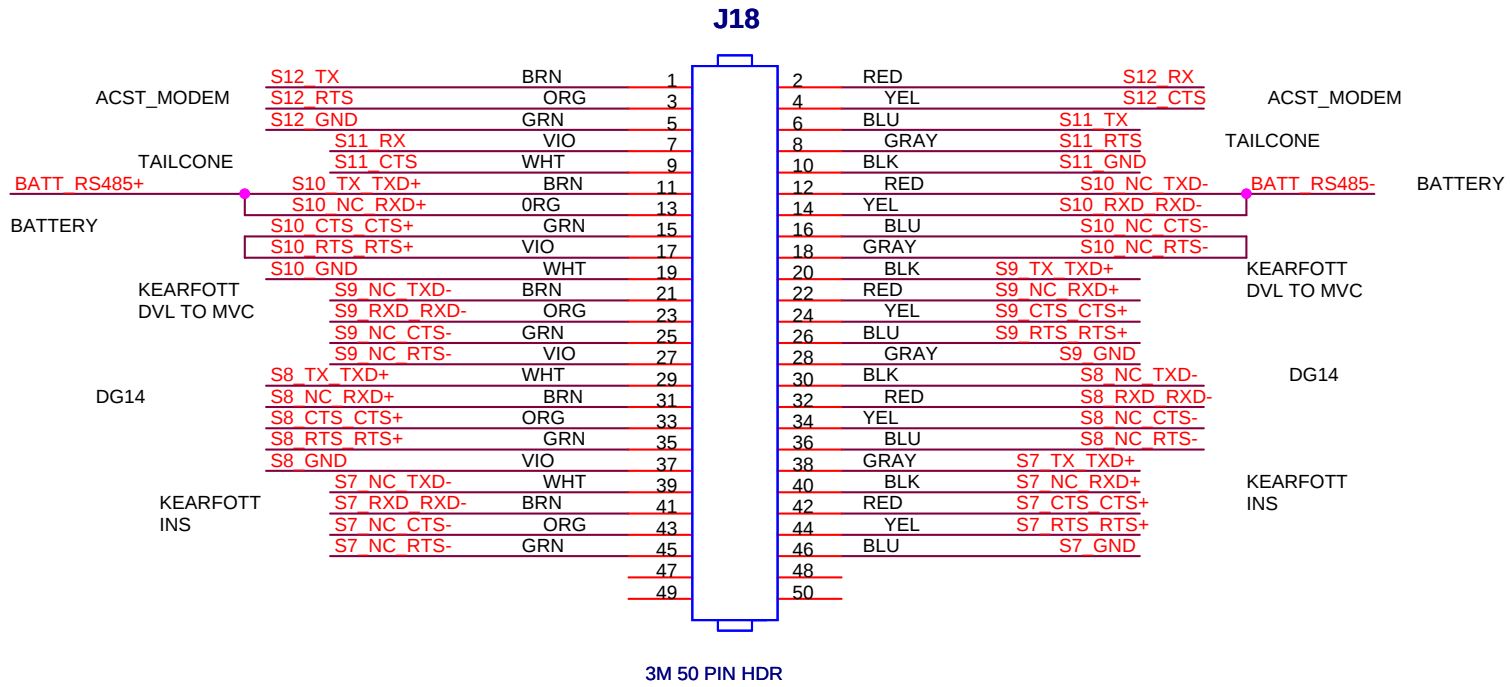

COMMS CONNECTIONS TO XTREME 104

SOCKET CONNECTOR: MSC50K-ND

MULTICOLOR RIBBON CABLE: MBARI STOCK

Title		
AUV MBOARD, SERIAL COMMS		
Size B	Document Number 10020068	Rev A
Date:	Thursday, May 22, 2008	Sheet 11 of 11