


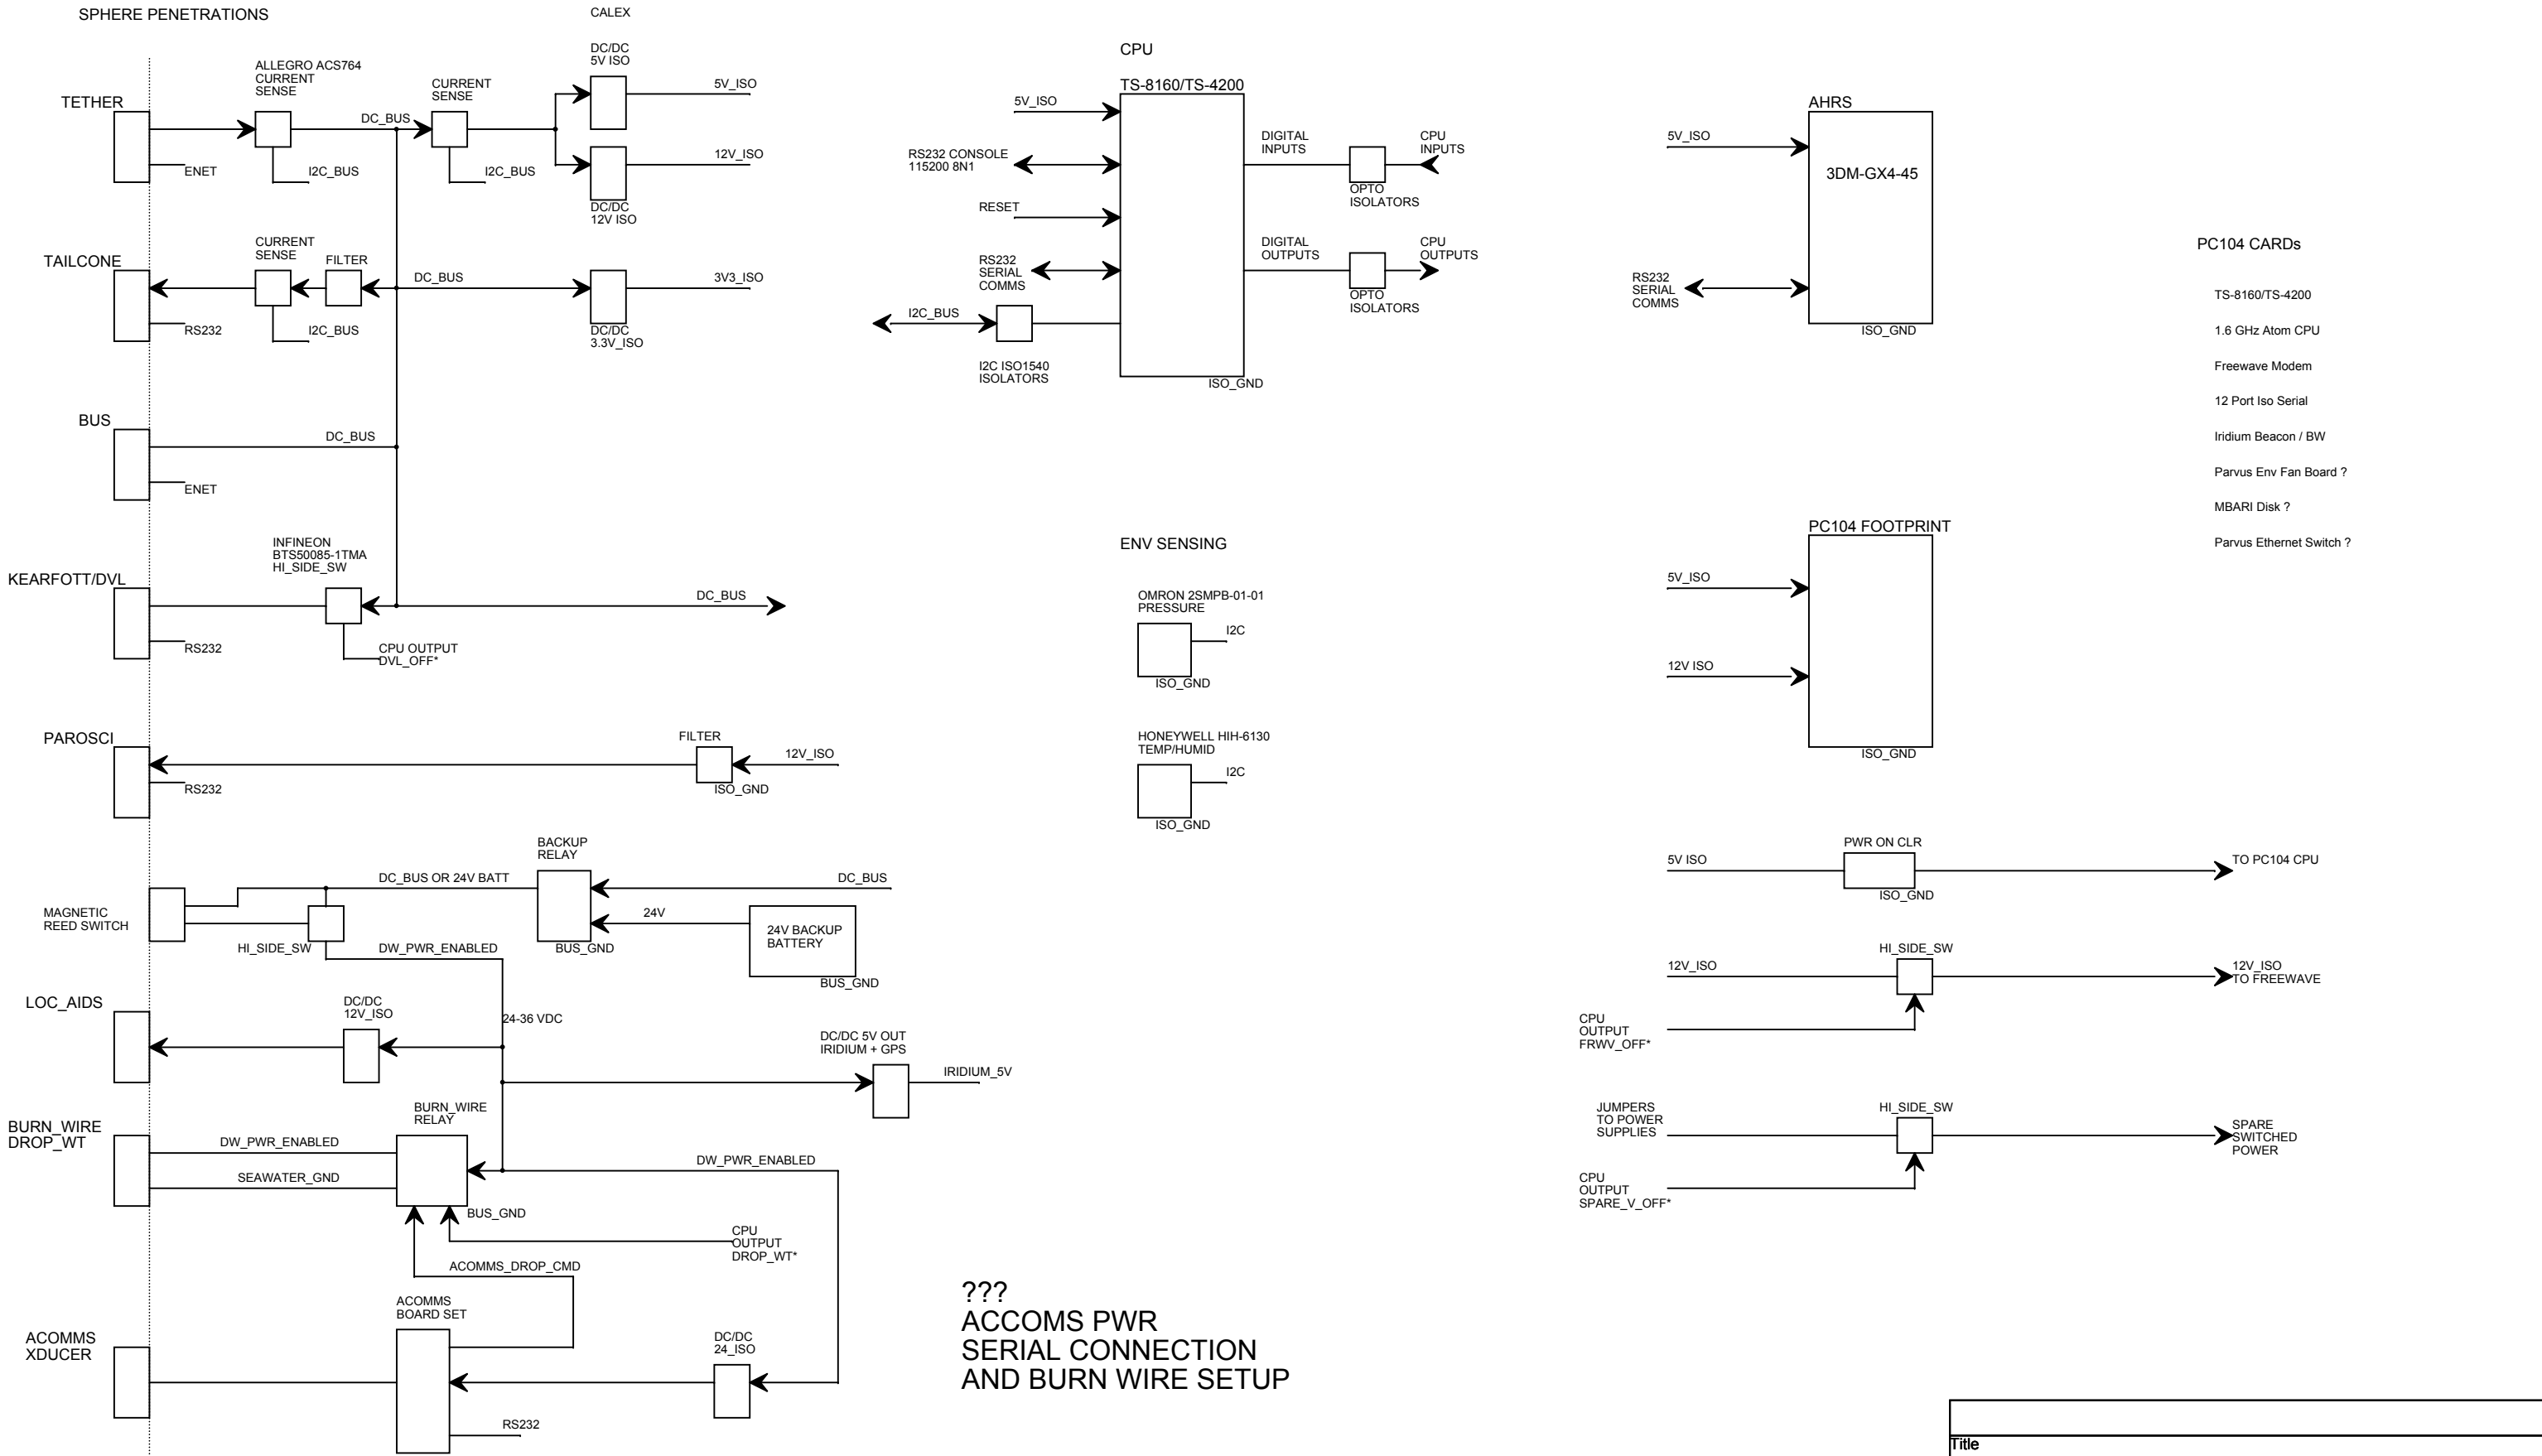

???
ACCOMS PWR
SERIAL CONNECTION
AND BURN WIRE SETUP

Title		
BLOCK DIAGRAM, AUV MOTHERBOARD		
Size	Document Number	Rev
B	10020068	B
Date:	Thursday, April 23, 2015	Sheet 1 of 1