


REVISIONS			
REV	DESCRIPTION	DATE	APPROVED

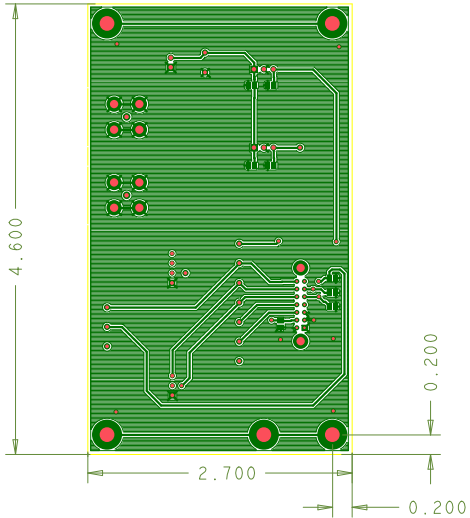

DRILL CHART: TOP to BOTTOM			
ALL UNITS ARE IN INCHES			
FIGURE	FINISHED SIZE	PLATED	QTY
•	0.03	PLATED	14
•	0.035	PLATED	14
•	0.041	PLATED	5
•	0.041	PLATED	2
•	0.043	PLATED	14
•	0.046	PLATED	1
•	0.046	PLATED	1
•	0.05	PLATED	2
•	0.05	PLATED	4
■	0.05	PLATED	2
•	0.087	PLATED	10
•	0.156	PLATED	5

TOTAL HOLES: 74

UNLESS OTHERWISE SPECIFIED	SIGNATURES	DATE	MBARI DORADO AUV CPU BOARD TESTER		
DIMENSIONS ARE IN INCHES TOLERANCES ON: 2 PL DECIMALS +/- 0.02" 3 PL DECIMALS +/- 0.005" ANGLES +/- 1 Degree FRACTIONS 1/16	D.R.THOMPSON	MAR 2018	MONTEREY BAY AQUARIUM RESEARCH INSTITUTE 7700 SANDHOLDT ROAD MOSS LANDING, CA		
	DESIGNED BY: H.THOMAS		SIZE B	RELEASE REV 1	DWG NO 10020068-T
	LAYOUT BY: D.R.THOMPSON		SCALE 1-1		SHEET 1-1