


TO CPU BOARD J15

HARWIN_M80_4611442

TO SBD WARRIOR

DB15 MALE

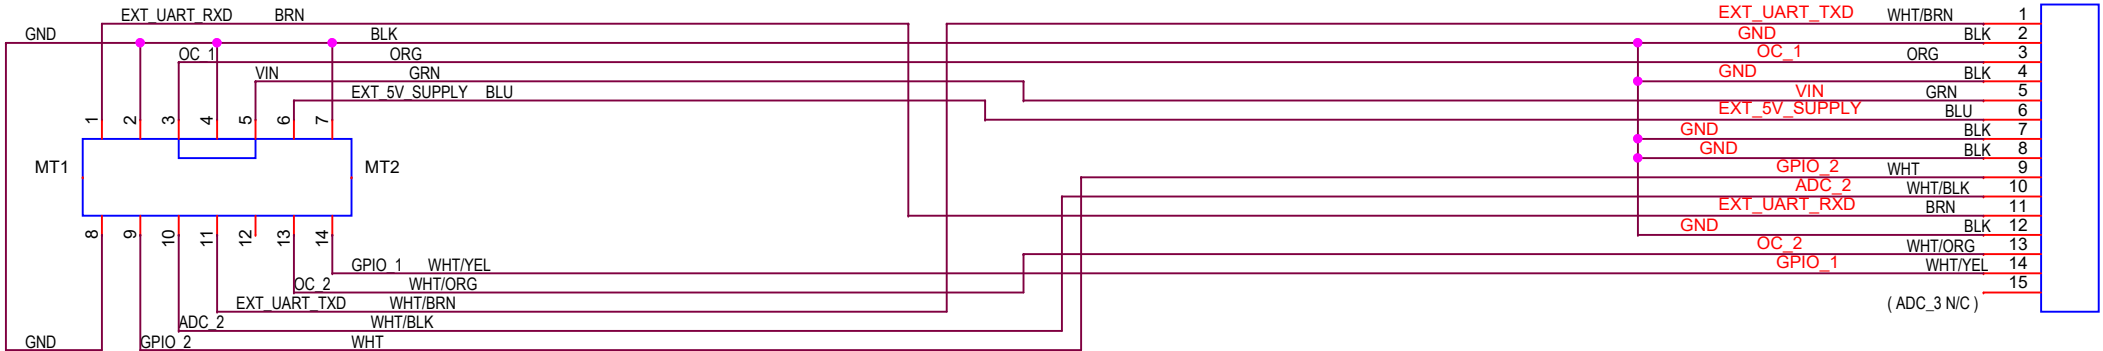



6 INCHES

TO CPU BOARD J15


HARWIN_M80_4611442

TO SBD WARRIOR

DB15 MALE

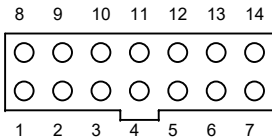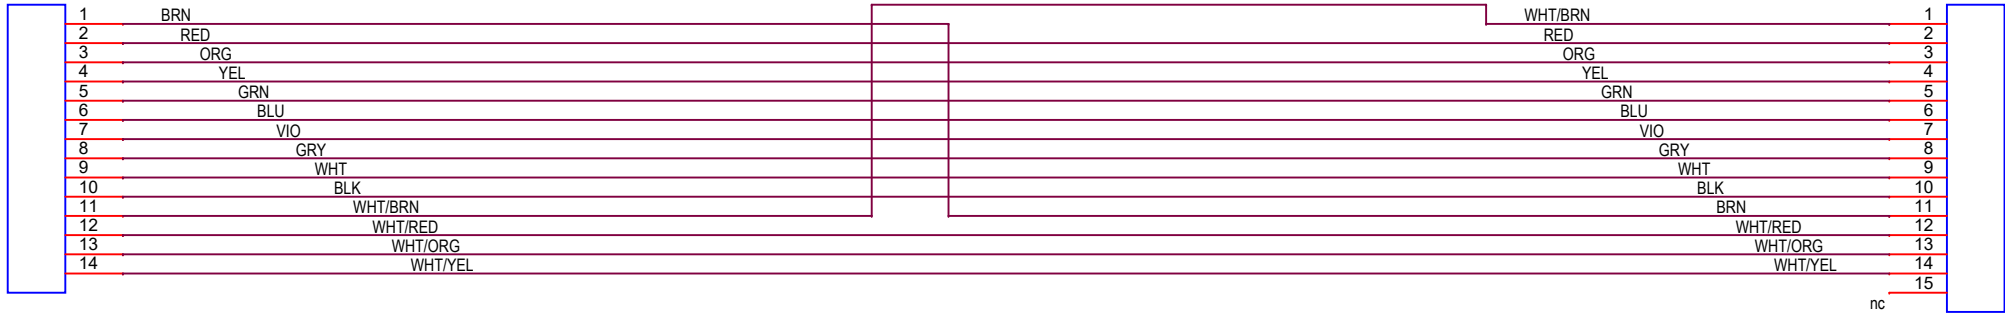

REAR VIEW

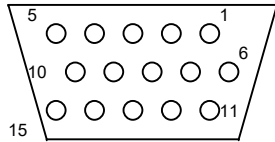

REAR VIEW

NOTES:

24 AWG

TX and RX SWAP

\\atlas\ProjectLibrary\368000_DMO_AUV\MOTHERBOARD\SCH\2017\SchPcb\allegro\CpuBoard\allegro\CPUBOARDREV1.DSN

Title		
Cable, CPU Board SBD Warrior		
Size	Document Number	Rev
B	10020068	B
Date:	Wednesday, February 13, 2019	Sheet 1 of 1