


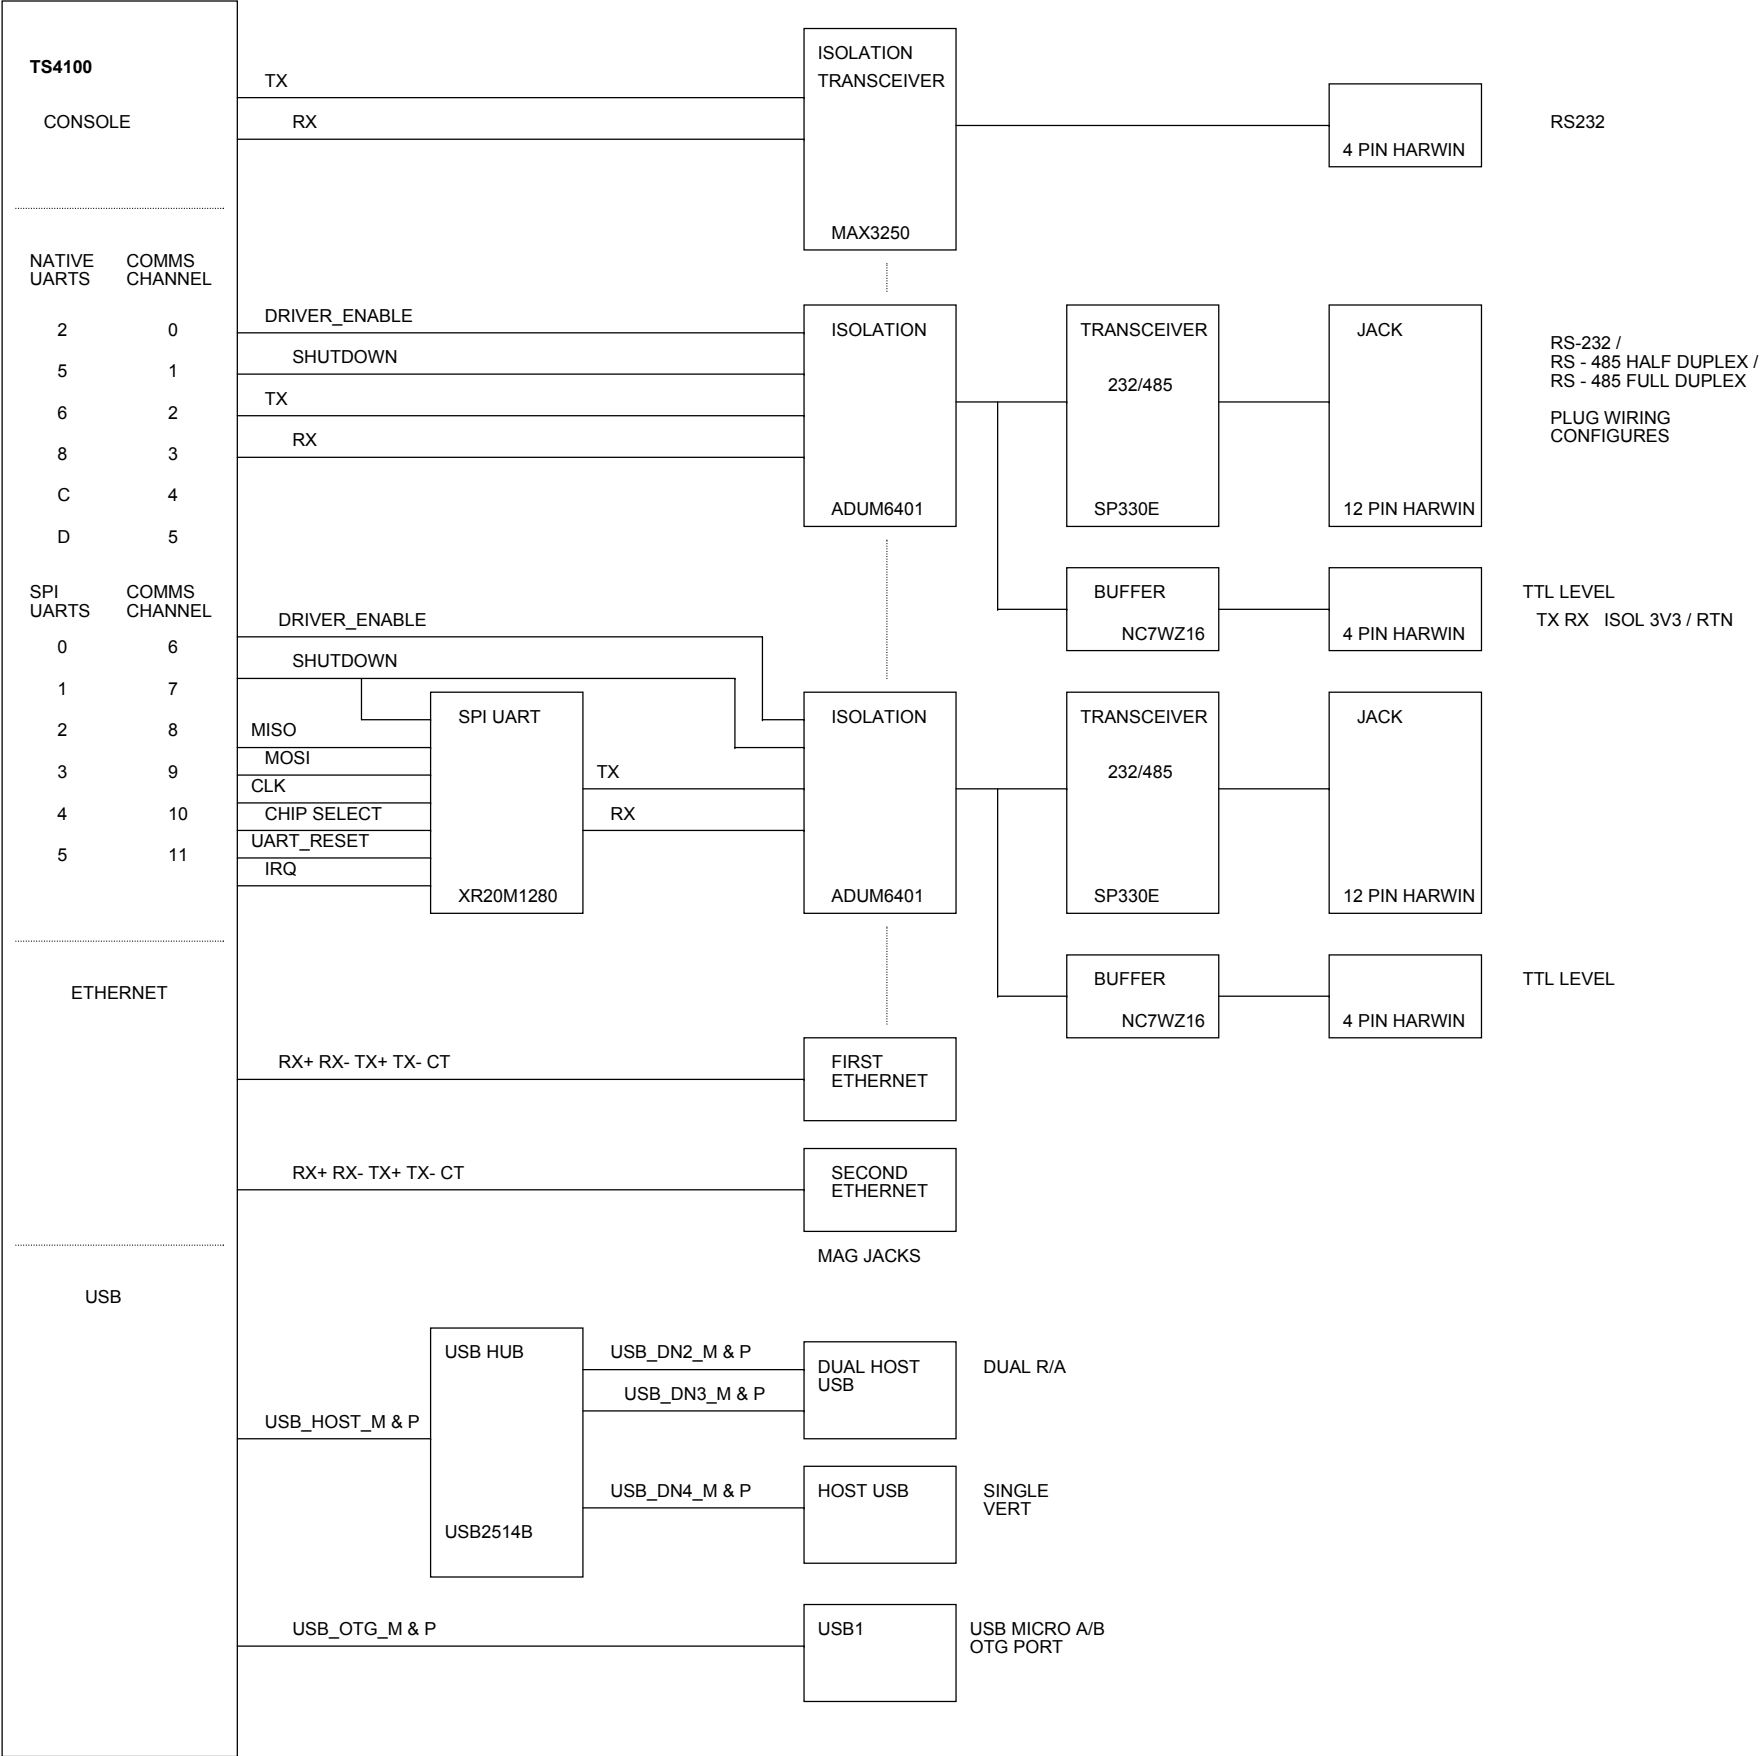

REFERENCES:
TS-4100 SCHEMATIC
TS-8550 SCHEMATIC

Title			
BD, AUV M'BOARD COMMS			
Size	Document Number		Rev
C	10020068		A
Date:	Wednesday, June 21, 2017	Sheet	1 of 1