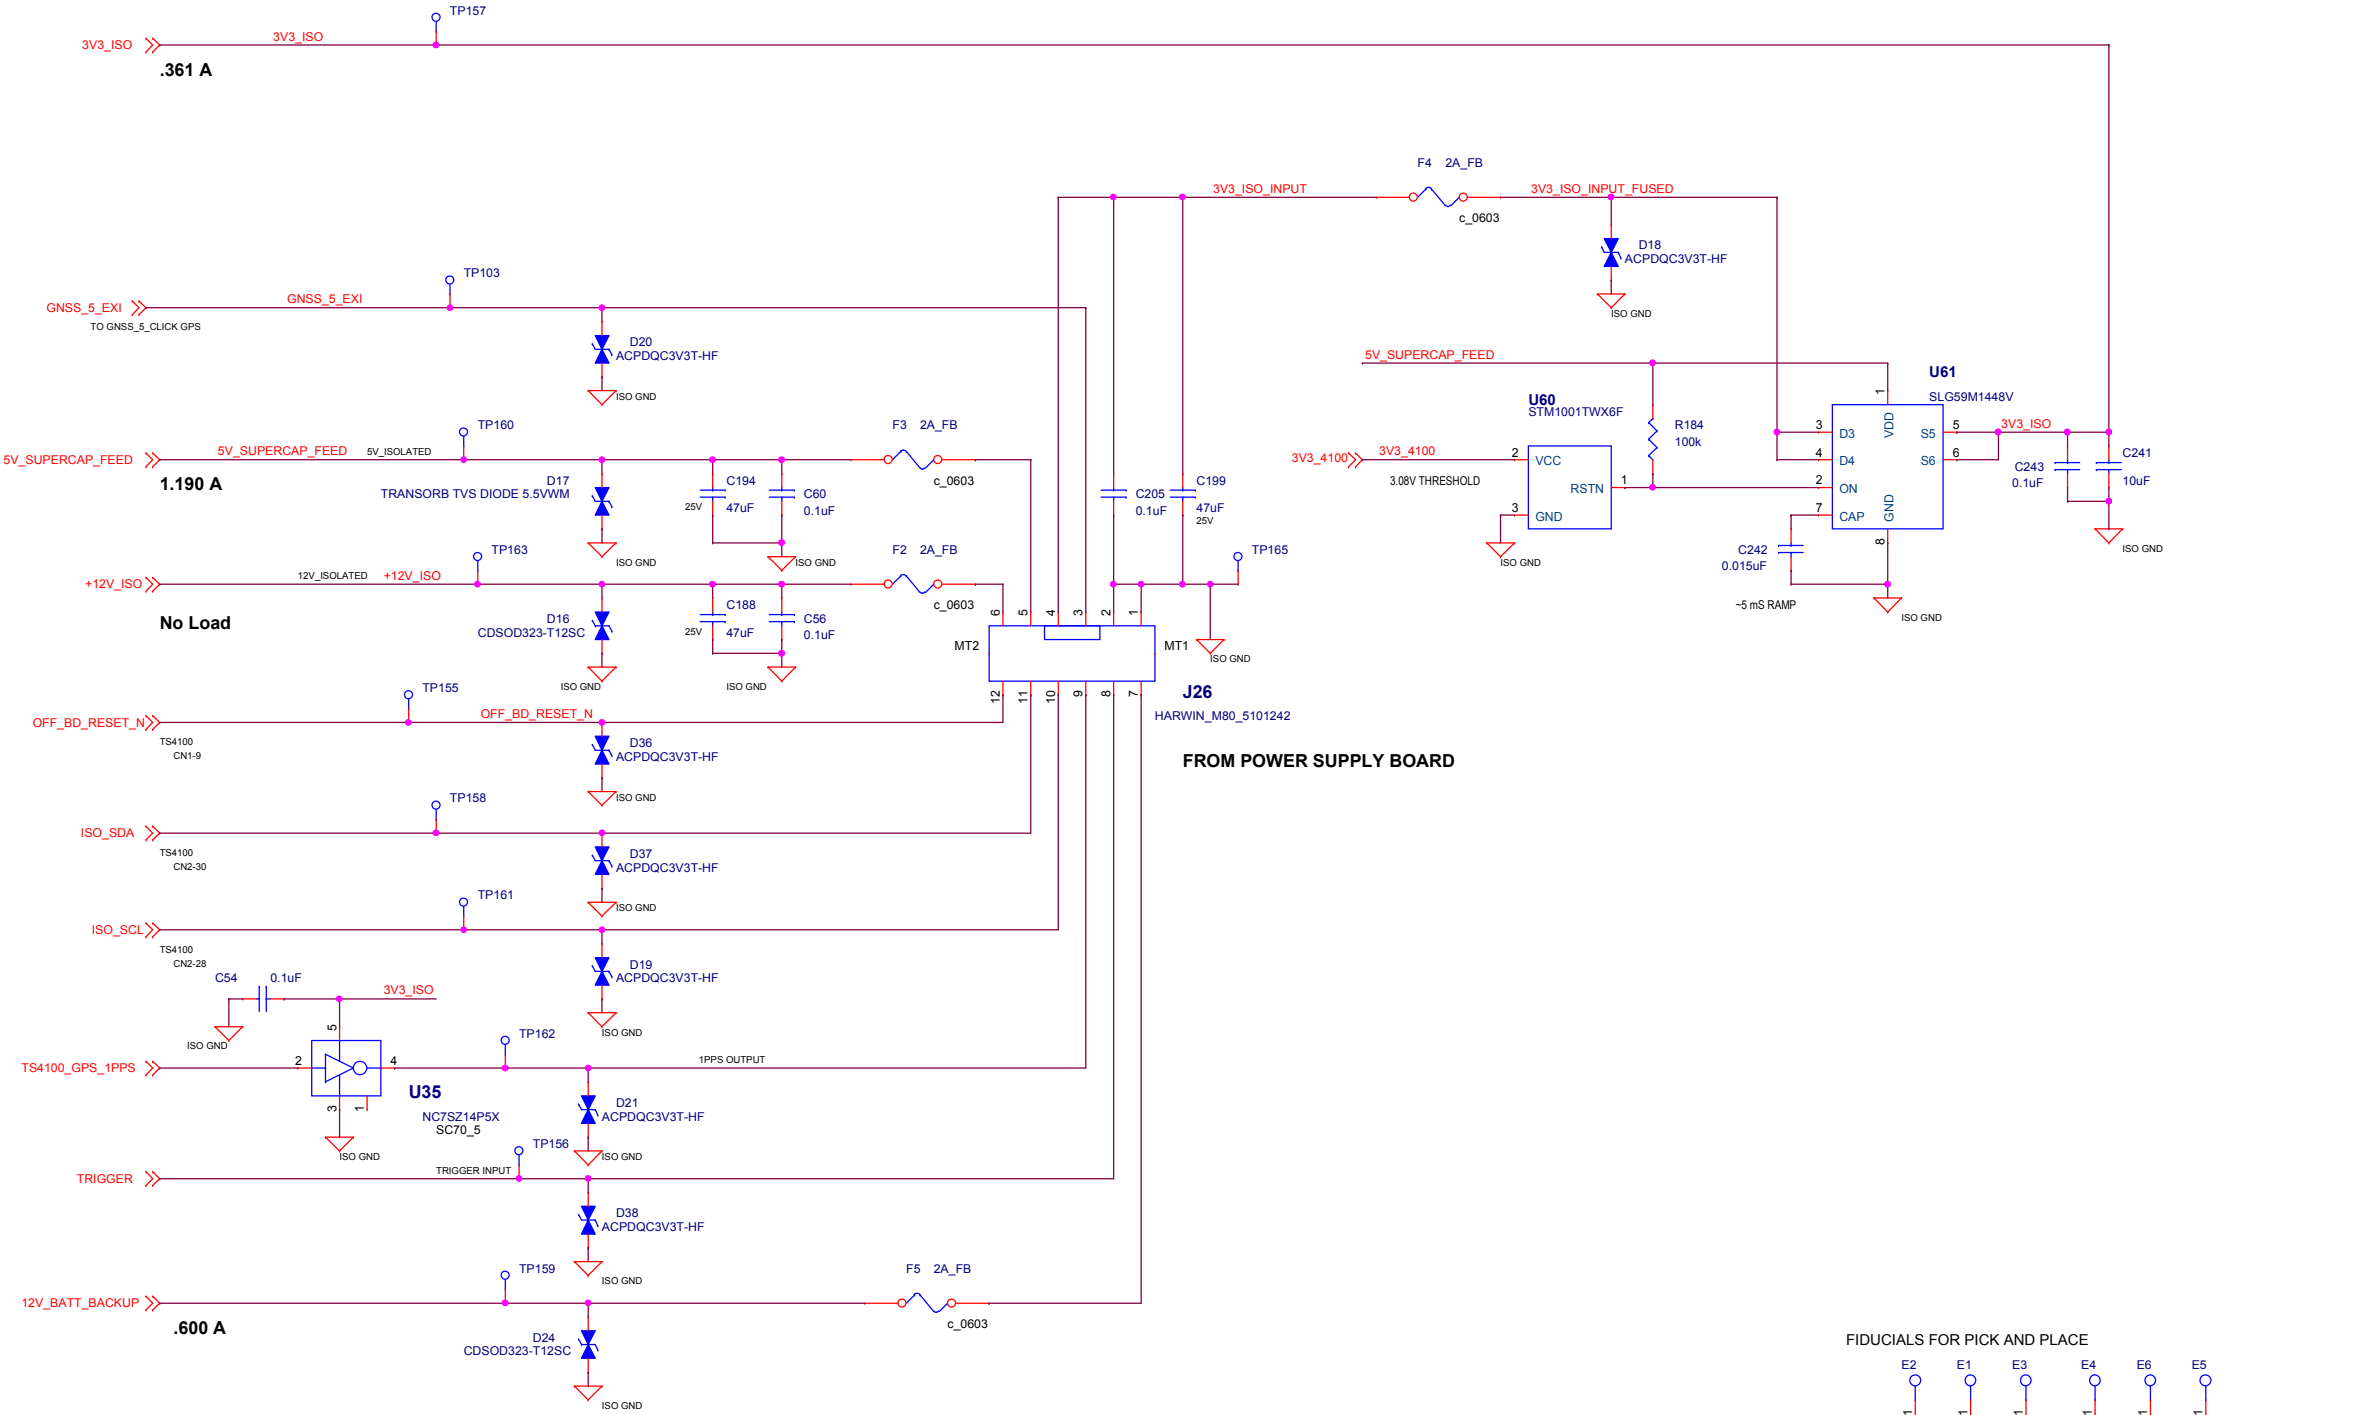


Title			
SCH, CPU_BOARD, INTERCONNECT TO POWER_BOARD			
Size	Document Number	Rev	
C	10020068	A	
Date:	Monday, February 12, 2018	Sheet	6 of 28