


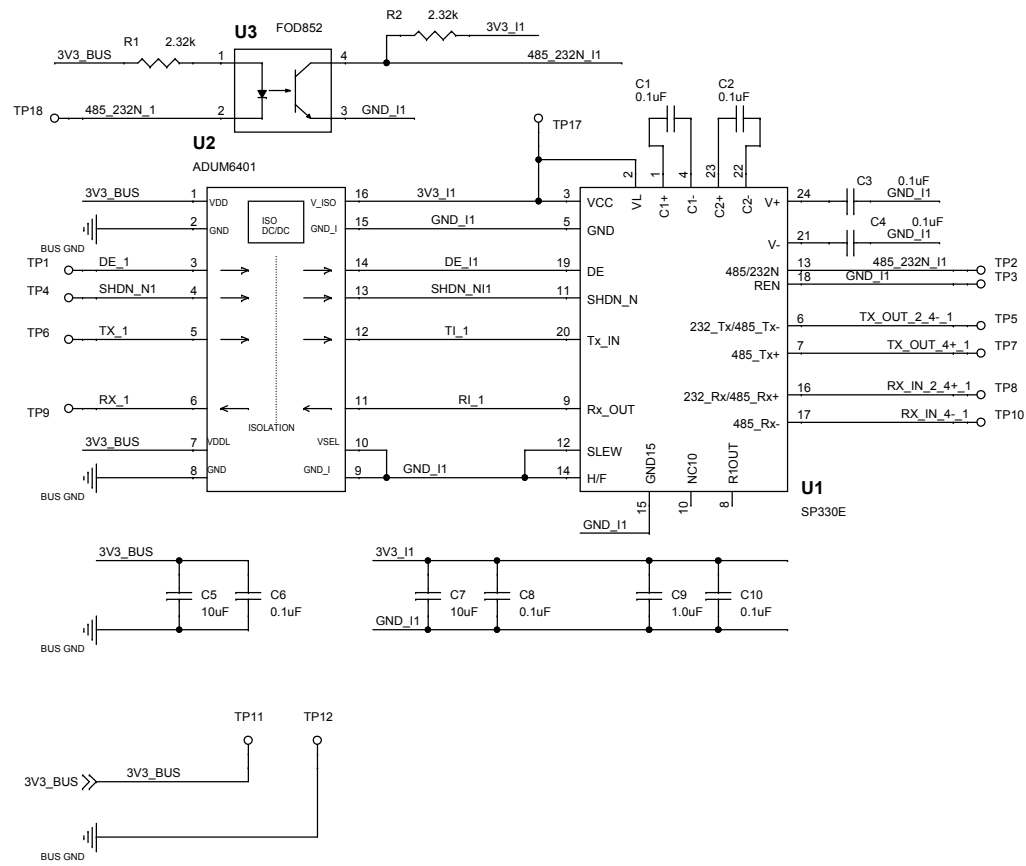

TP13			
TP14			
TP15			
TP16			
mt_hole_no_4_washer			

Title			
TestBoardCommsChannel			
Size	Document Number		Rev
B	10020068		A
Date:	Monday, January 30, 2017		Sheet 1 of 1