


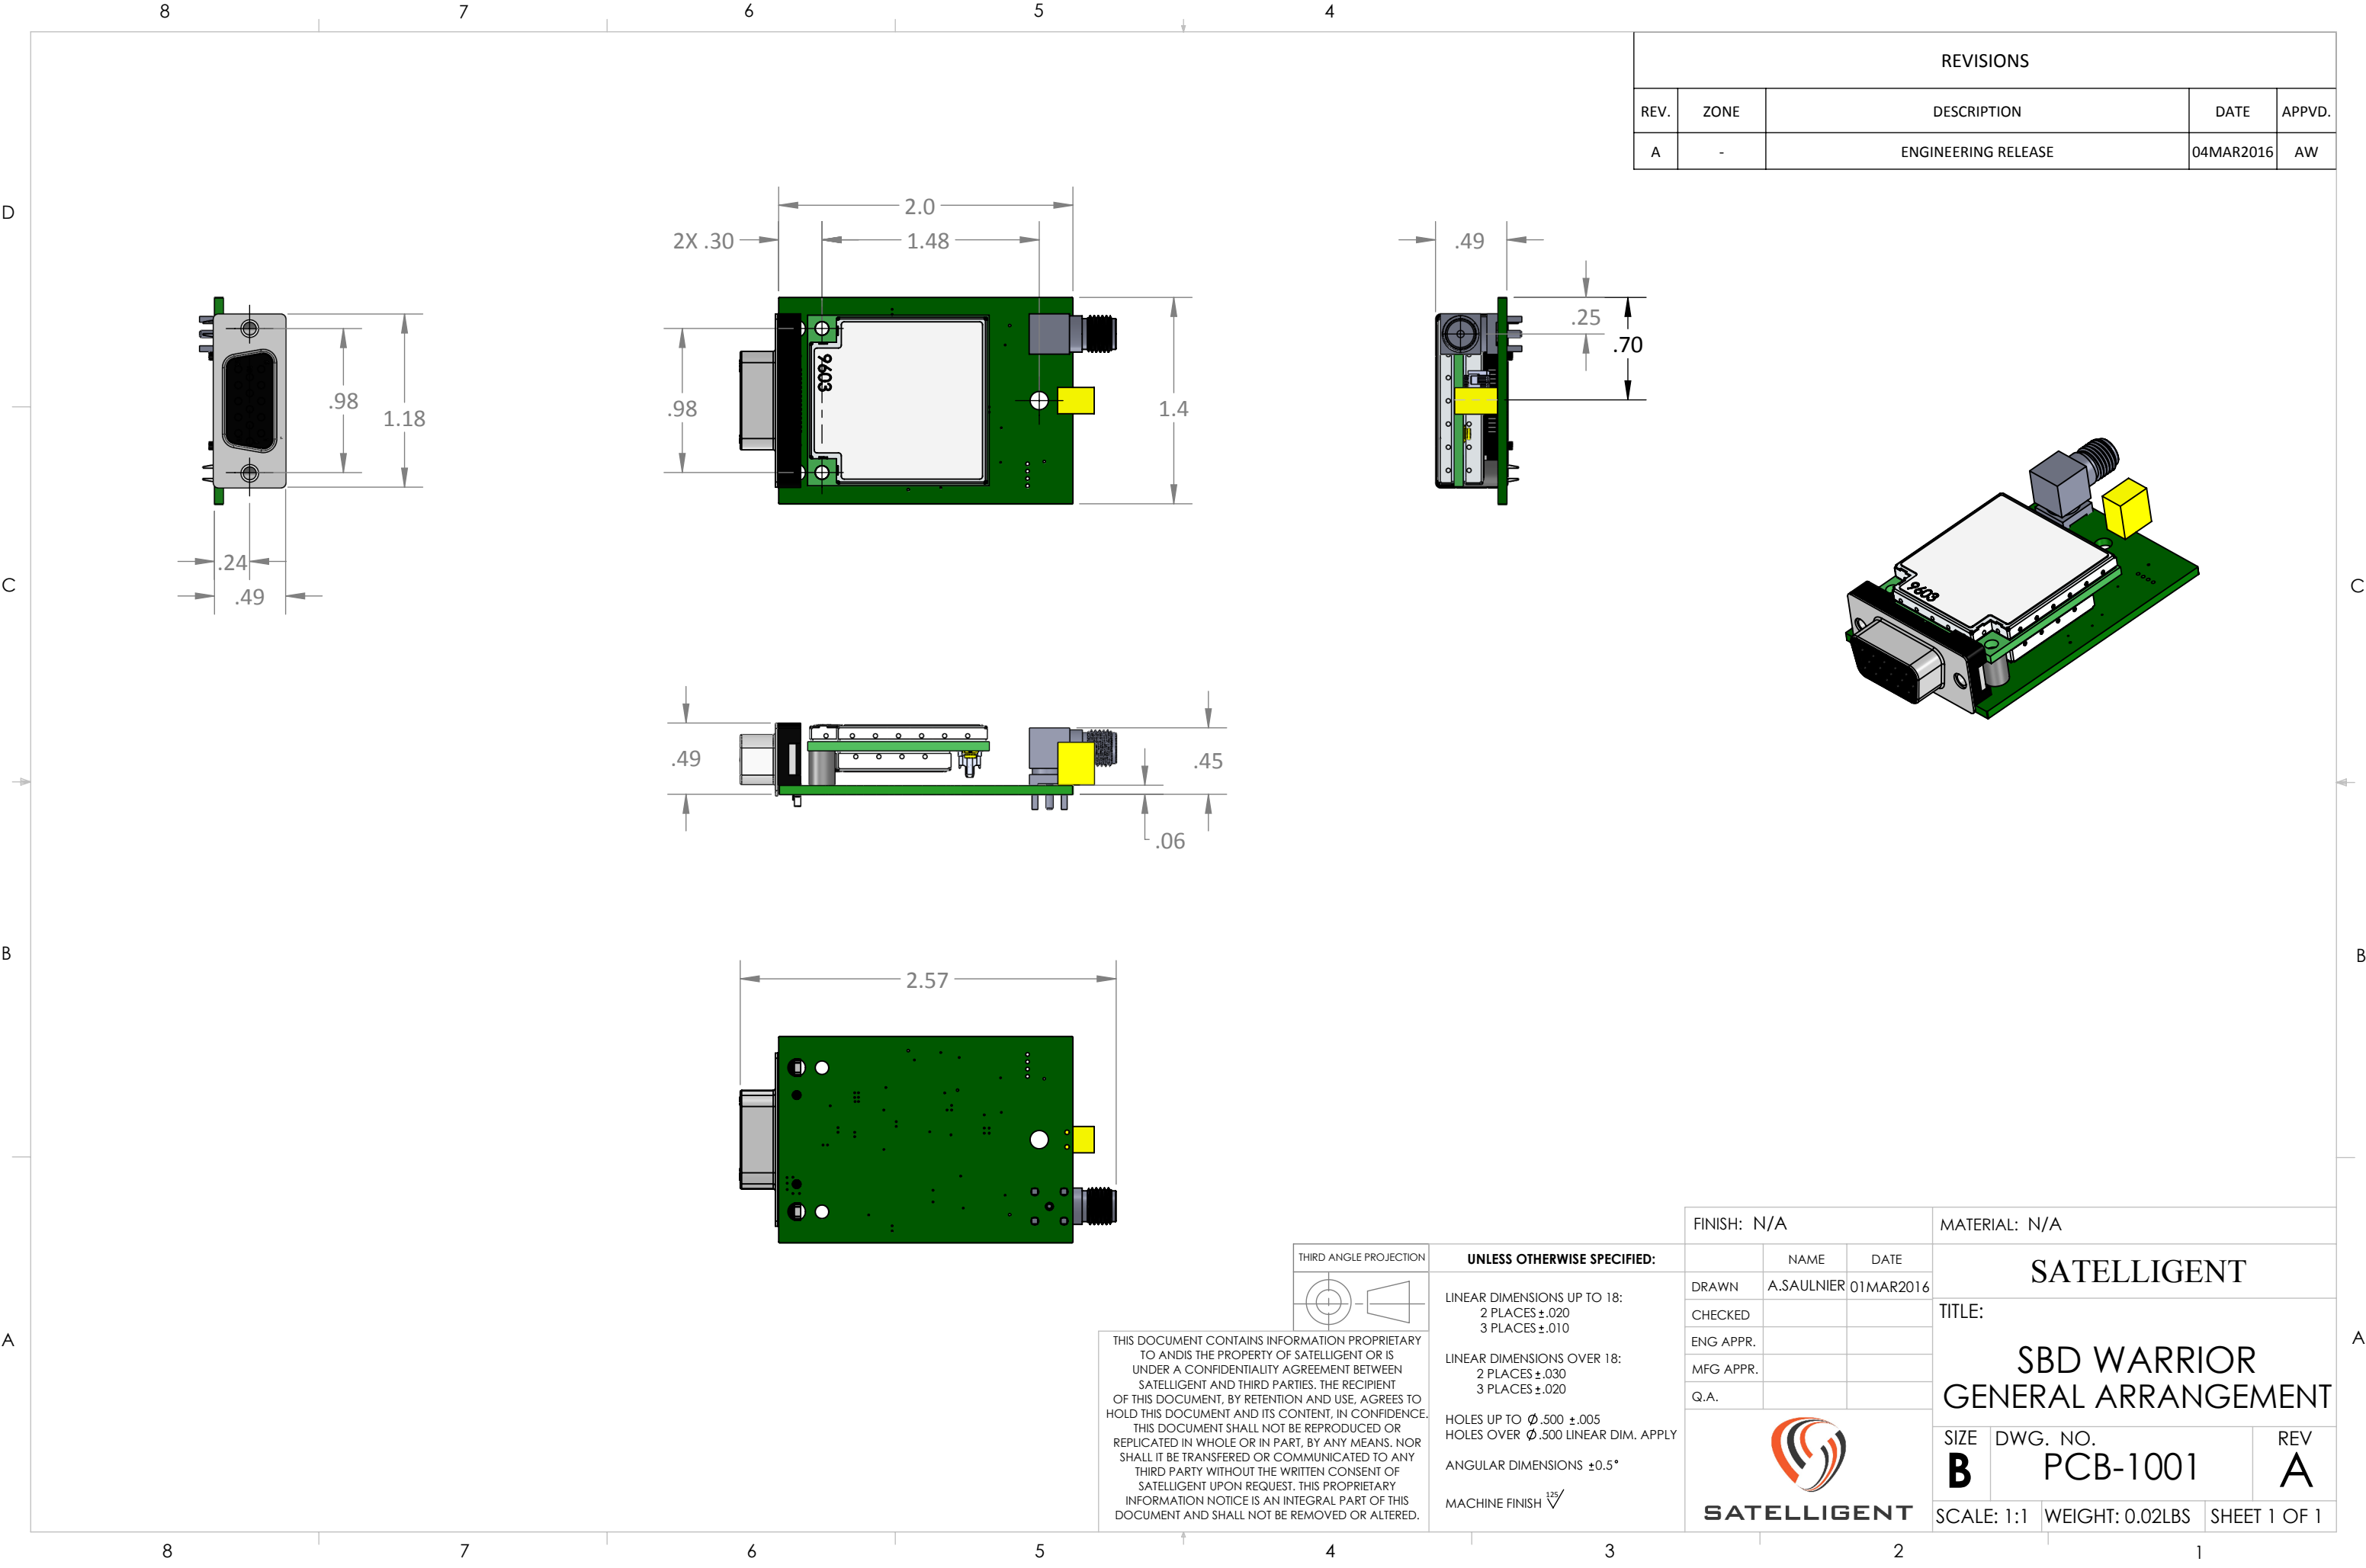

REVISIONS				
REV.	ZONE	DESCRIPTION	DATE	APPVD.
A	-	ENGINEERING RELEASE	04MAR2016	AW

THIRD ANGLE PROJECTION	UNLESS OTHERWISE SPECIFIED:		
	LINEAR DIMENSIONS UP TO 18: 2 PLACES ±.020 3 PLACES ±.010		
	LINEAR DIMENSIONS OVER 18: 2 PLACES ±.030 3 PLACES ±.020		
	HOLES UP TO Ø .500 ±.005 HOLES OVER Ø .500 LINEAR DIM. APPLY		
	ANGULAR DIMENSIONS ±0.5°		
	MACHINE FINISH $\sqrt{125}$		

FINISH: N/A			MATERIAL: N/A					
	NAME	DATE	SATELLIGENT TITLE: SBD WARRIOR GENERAL ARRANGEMENT					
DRAWN	A.SAULNIER	01MAR2016						
CHECKED								
ENG APPR.								
MFG APPR.								
Q.A.			SIZE B					
						DWG. NO.		REV
						PCB-1001		A
SATELLIGENT			SCALE: 1:1					
			WEIGHT: 0.02LBS		SHEET 1 OF 1			

THIS DOCUMENT CONTAINS INFORMATION PROPRIETARY TO ANDIS THE PROPERTY OF SATELLIGENT OR IS UNDER A CONFIDENTIALITY AGREEMENT BETWEEN SATELLIGENT AND THIRD PARTIES. THE RECIPIENT OF THIS DOCUMENT, BY RETENTION AND USE, AGREES TO HOLD THIS DOCUMENT AND ITS CONTENT, IN CONFIDENCE. THIS DOCUMENT SHALL NOT BE REPRODUCED OR REPLICATED IN WHOLE OR IN PART, BY ANY MEANS, NOR SHALL IT BE TRANSFERRED OR COMMUNICATED TO ANY THIRD PARTY WITHOUT THE WRITTEN CONSENT OF SATELLIGENT UPON REQUEST. THIS PROPRIETARY INFORMATION NOTICE IS AN INTEGRAL PART OF THIS DOCUMENT AND SHALL NOT BE REMOVED OR ALTERED.