

4

3

2

1

THIS DRAWING IS UNPUBLISHED.

RELEASED FOR PUBLICATION

20




© COPYRIGHT 20

BY -

ALL RIGHTS RESERVED.

REVISIONS

P	LTR	DESCRIPTION	DATE	DWN	APVD
	B2	REVISED PER ECR-15-012048	20AUG15	I.T	W.H

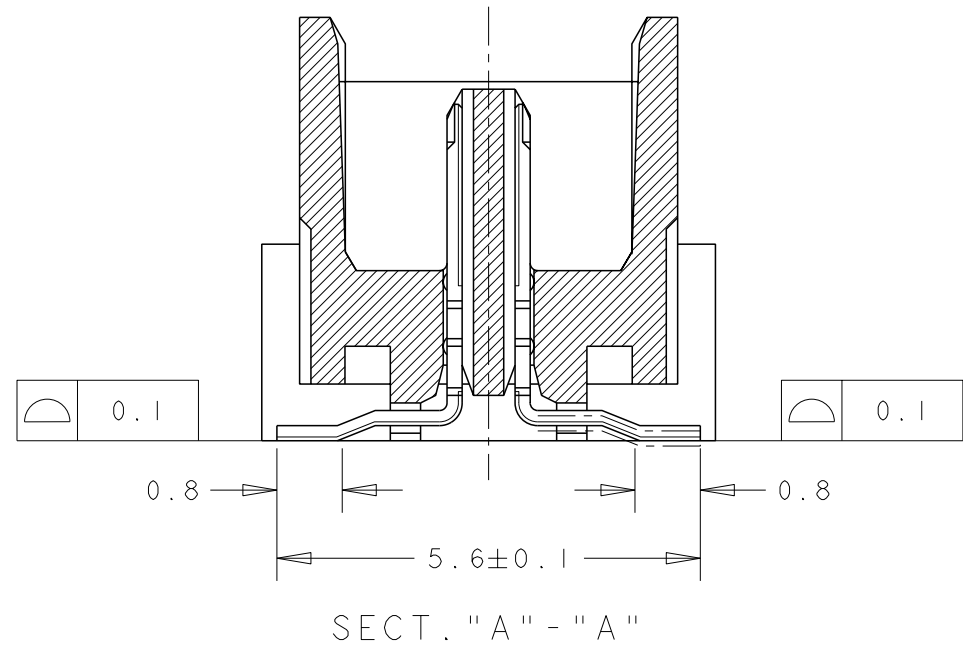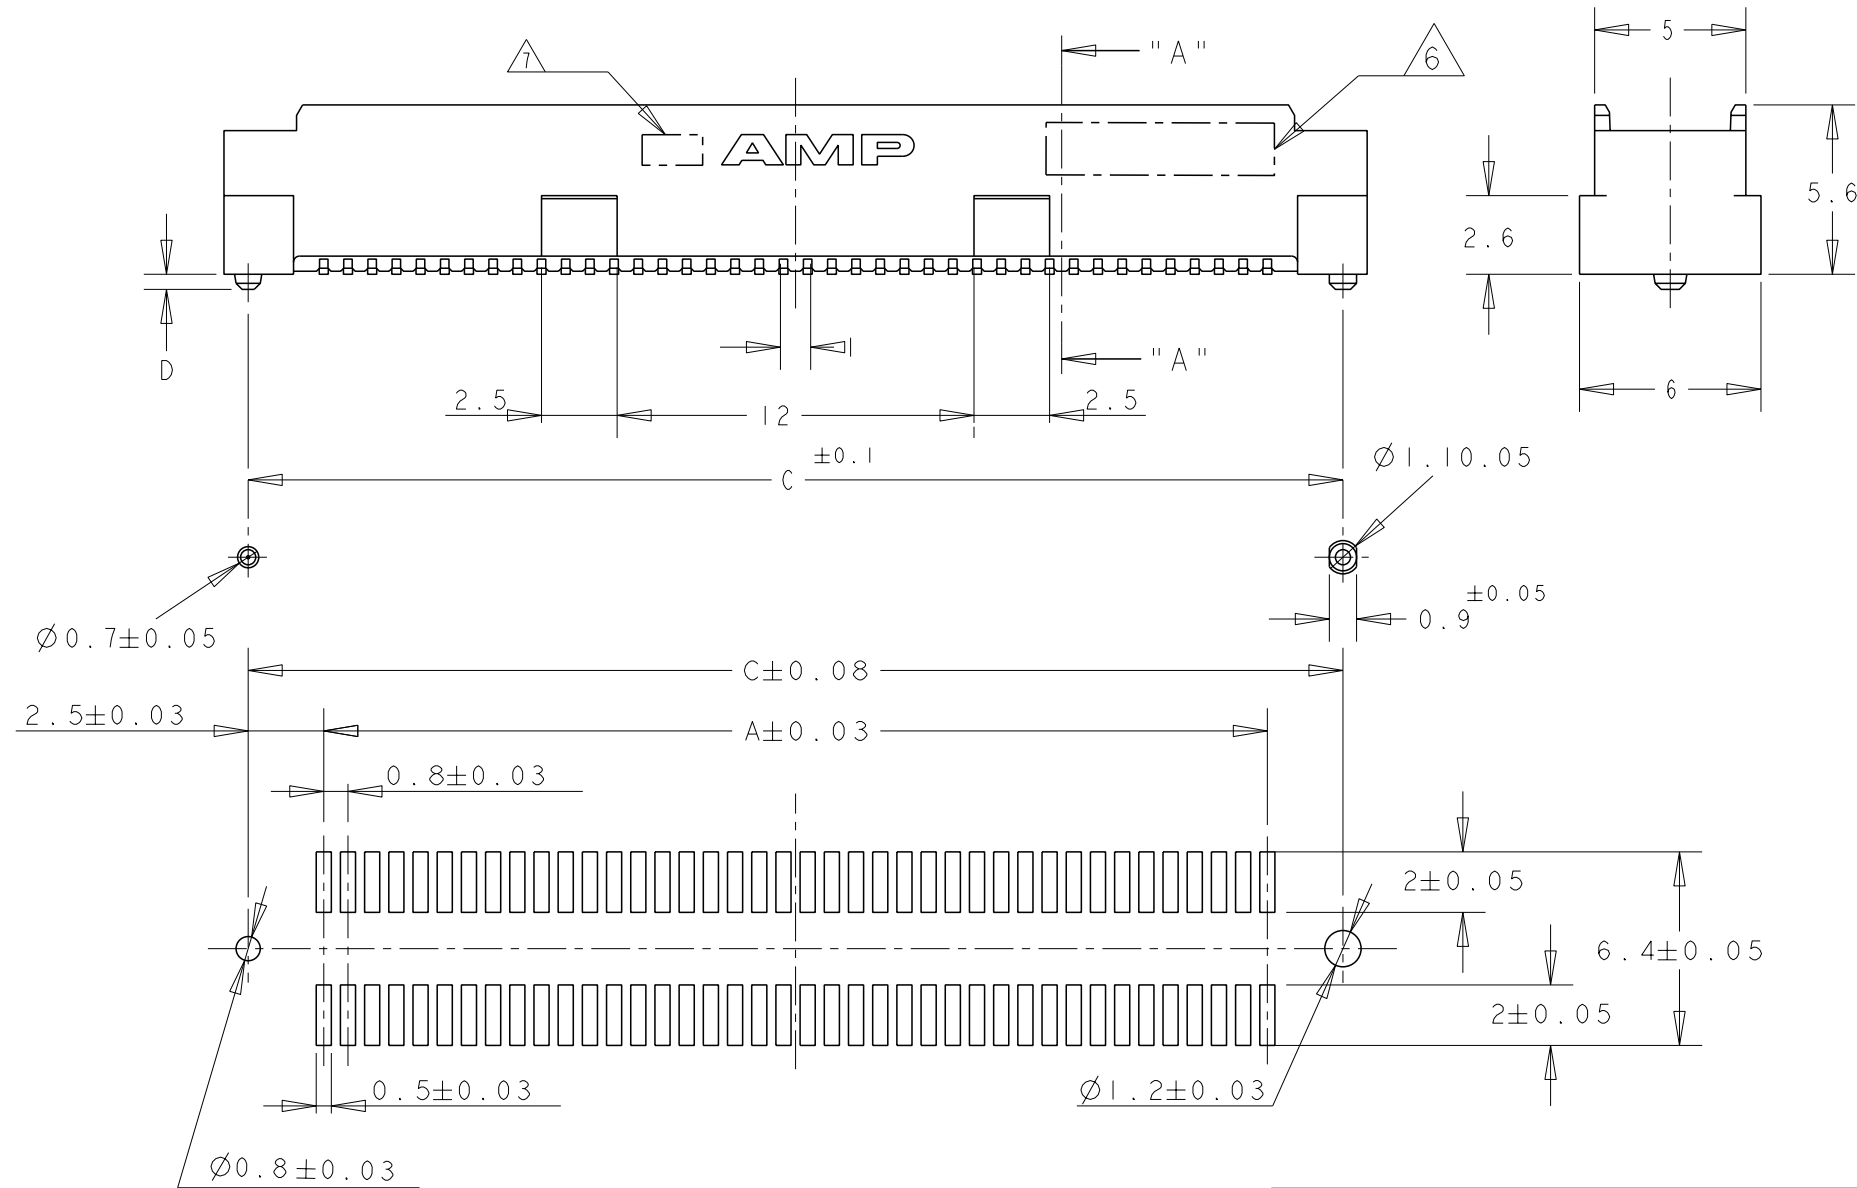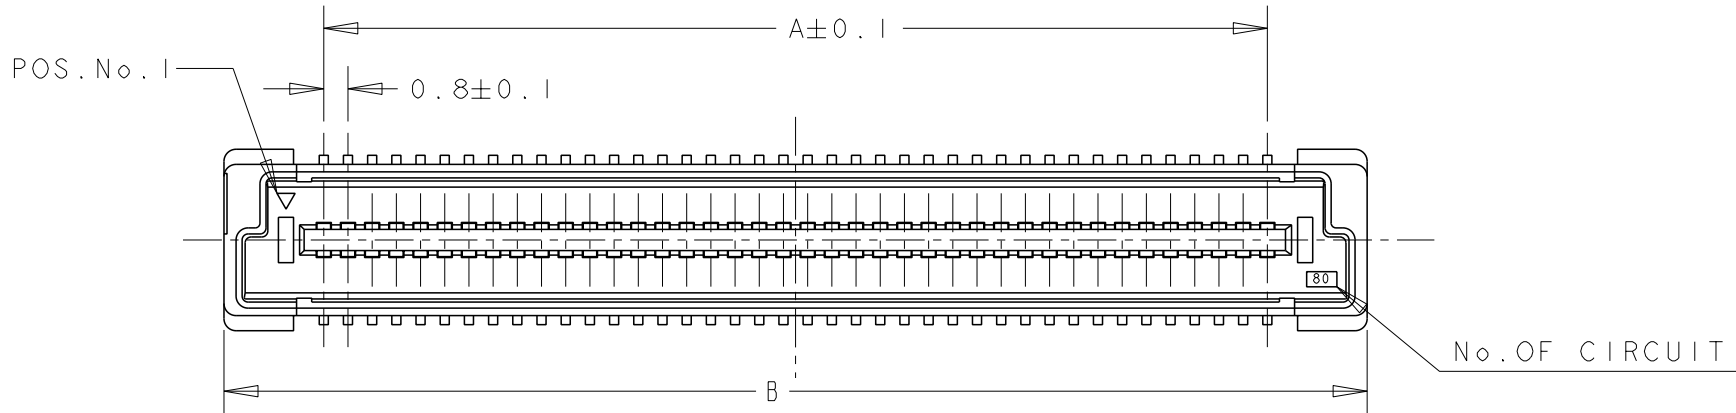


NOTES:

- MATERIAL:
HOUSING: L.C.P (HIGH TEMP THERMO PLASTIC)
UL 94V-0, NATURAL.
CONTACT: BRASS.
- FINISH:
CONTACT AREA: 0.0002 MIN GOLD ON
0.0013 MIN ALL OVER NICKEL.
SOLDERING AREA: 0.002 MIN MATTE-TIN.
- POSITION SERIES: SEE TABLE.
- CONN STACK HEIGHT COMBINE OF PLUG "Y" H VS REC "X" H.
STACK HEIGHT = Y + X - 5
- OBSOLETE PARTS: OBSOLETE CIS STREAMINING PER D.RENAUD/D.SINISI.
- DATE CODE MARKING
- MANUFACTURE PLANT LOCATION MARK. QINGDAO:

P/N SEE SHEET 2 OF 2.

RECOMMENDED P.C.BOARD LAYOUT

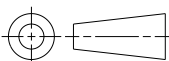THIS DRAWING IS A CONTROLLED DOCUMENT.		DWN 30AUG04 FLORENCE TAN		 TE Connectivity				
DIMENSIONS: mm		CHK ERIC TNG						
		APVD SE LONG		NAME PLUG ASSEMBLY 6H TYPE (0.5 AND 0.8 BOSS LENGTH) FOR FH 0.8MM PITCH B-T-B CONNECTOR				
		PRODUCT SPEC 108-5390						
		APPLICATION SPEC 114-5254						
		WEIGHT -						
MATERIAL 		FINISH 		SIZE A3	CAGE CODE -	DRAWING NO G-5179029	RESTRICTED TO -	
CUSTOMER DRAWING						SCALE 4:1	SHEET 1 OF 2	REV B2


THIS DRAWING IS UNPUBLISHED.

RELEASED FOR PUBLICATION 20


© COPYRIGHT 20 BY - ALL RIGHTS RESERVED.

REVISIONS


P	LTR	DESCRIPTION	DATE	DWN	APVD
		SEE SHEET 1 OF 2			

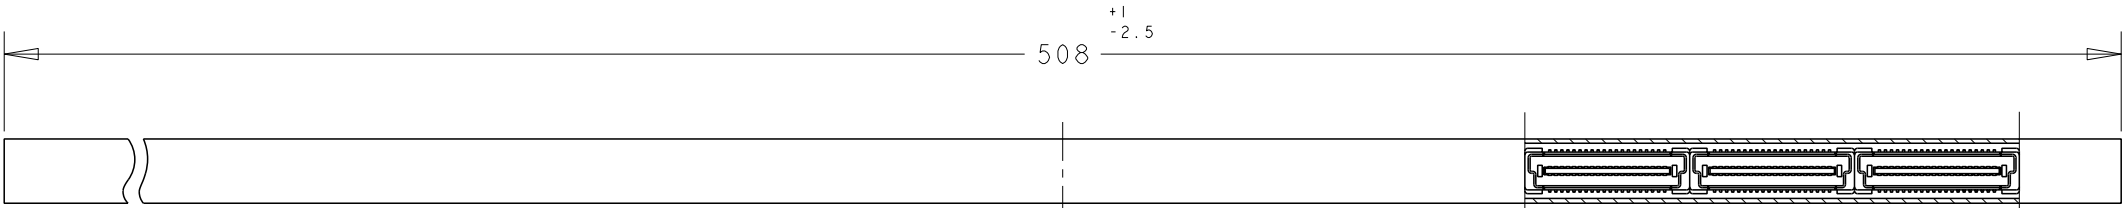


SECT A-A

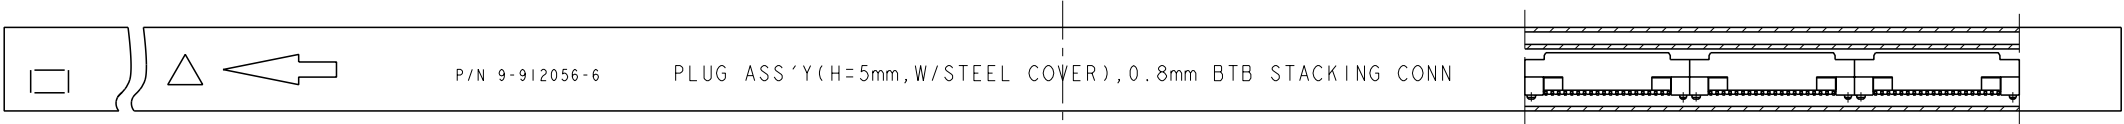

SECT B-B

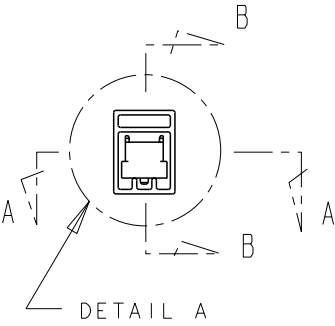

REFERENCE PICTURE OF TUBE PACK

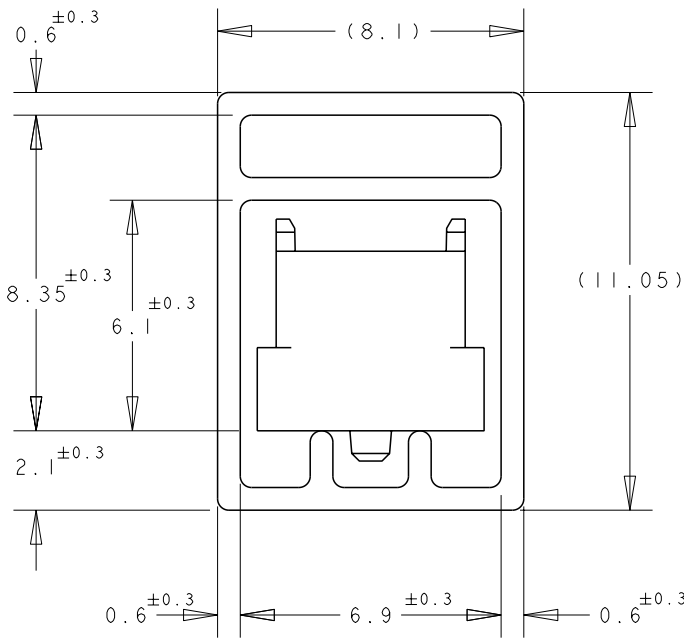

DETAIL "B"
(SCALE 5-1)

5	12	0.8	36.2	37.8	31.2	80	3	3
5	16	0.8	28.2	29.8	23.2	60	3	2
5	22	0.8	20.2	21.8	15.2	40	3	1
	5	0.5	84.2	85.8	79.2	200	1 -	- 0
	6		76.2	77.8	71.2	180		- 9
	6		68.2	69.8	63.2	160		- 8
	7		60.2	61.8	55.2	140		- 6
	9		52.2	53.8	47.2	120		- 5
	10		44.2	45.8	39.2	100		- 4
	12		36.2	37.8	31.2	80		- 3
	16		28.2	29.8	23.2	60		- 2
	22	0.5	20.2	21.8	15.2	40	5179029-1	
QTY/ TUBE	D	C	B	A	POS.	CONN P/N		

THIS DRAWING IS A CONTROLLED DOCUMENT.

DIMENSIONS:
mm

MATERIAL

TOLERANCES UNLESS OTHERWISE SPECIFIED:

0 PLC ±

1 PLC ±0.30

2 PLC ±0.25

3 PLC ±0.20

4 PLC ±

ANGLES ±3°

FINISH

DWN 30AUG04
FLORENCE TAN

CHK
ERIC TNG

APVD
SE LONG

PRODUCT SPEC
108-5390

APPLICATION SPEC
114-5254

WEIGHT
-

CUSTOMER DRAWING

TE Connectivity

NAME
PLUG ASSEMBLY 6H TYPE
(0.5 AND 0.8 BOSS LENGTH)
FOR FH 0.8MM PITCH B-T-B CONNECTOR

SIZE
A3

CAGE CODE
-

DRAWING NO
C-5179029

RESTRICTED TO
-

SCALE 4:1 SHEET 2 OF 2 REV B2