
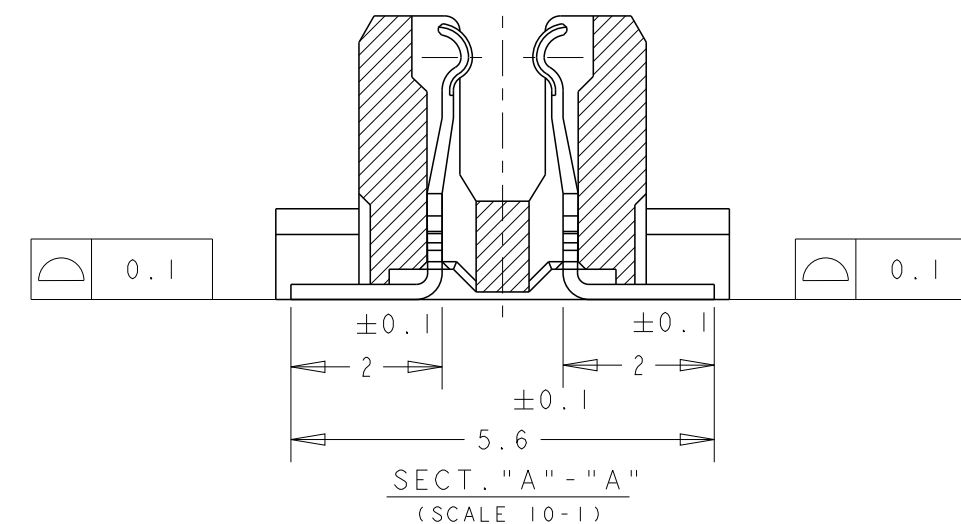


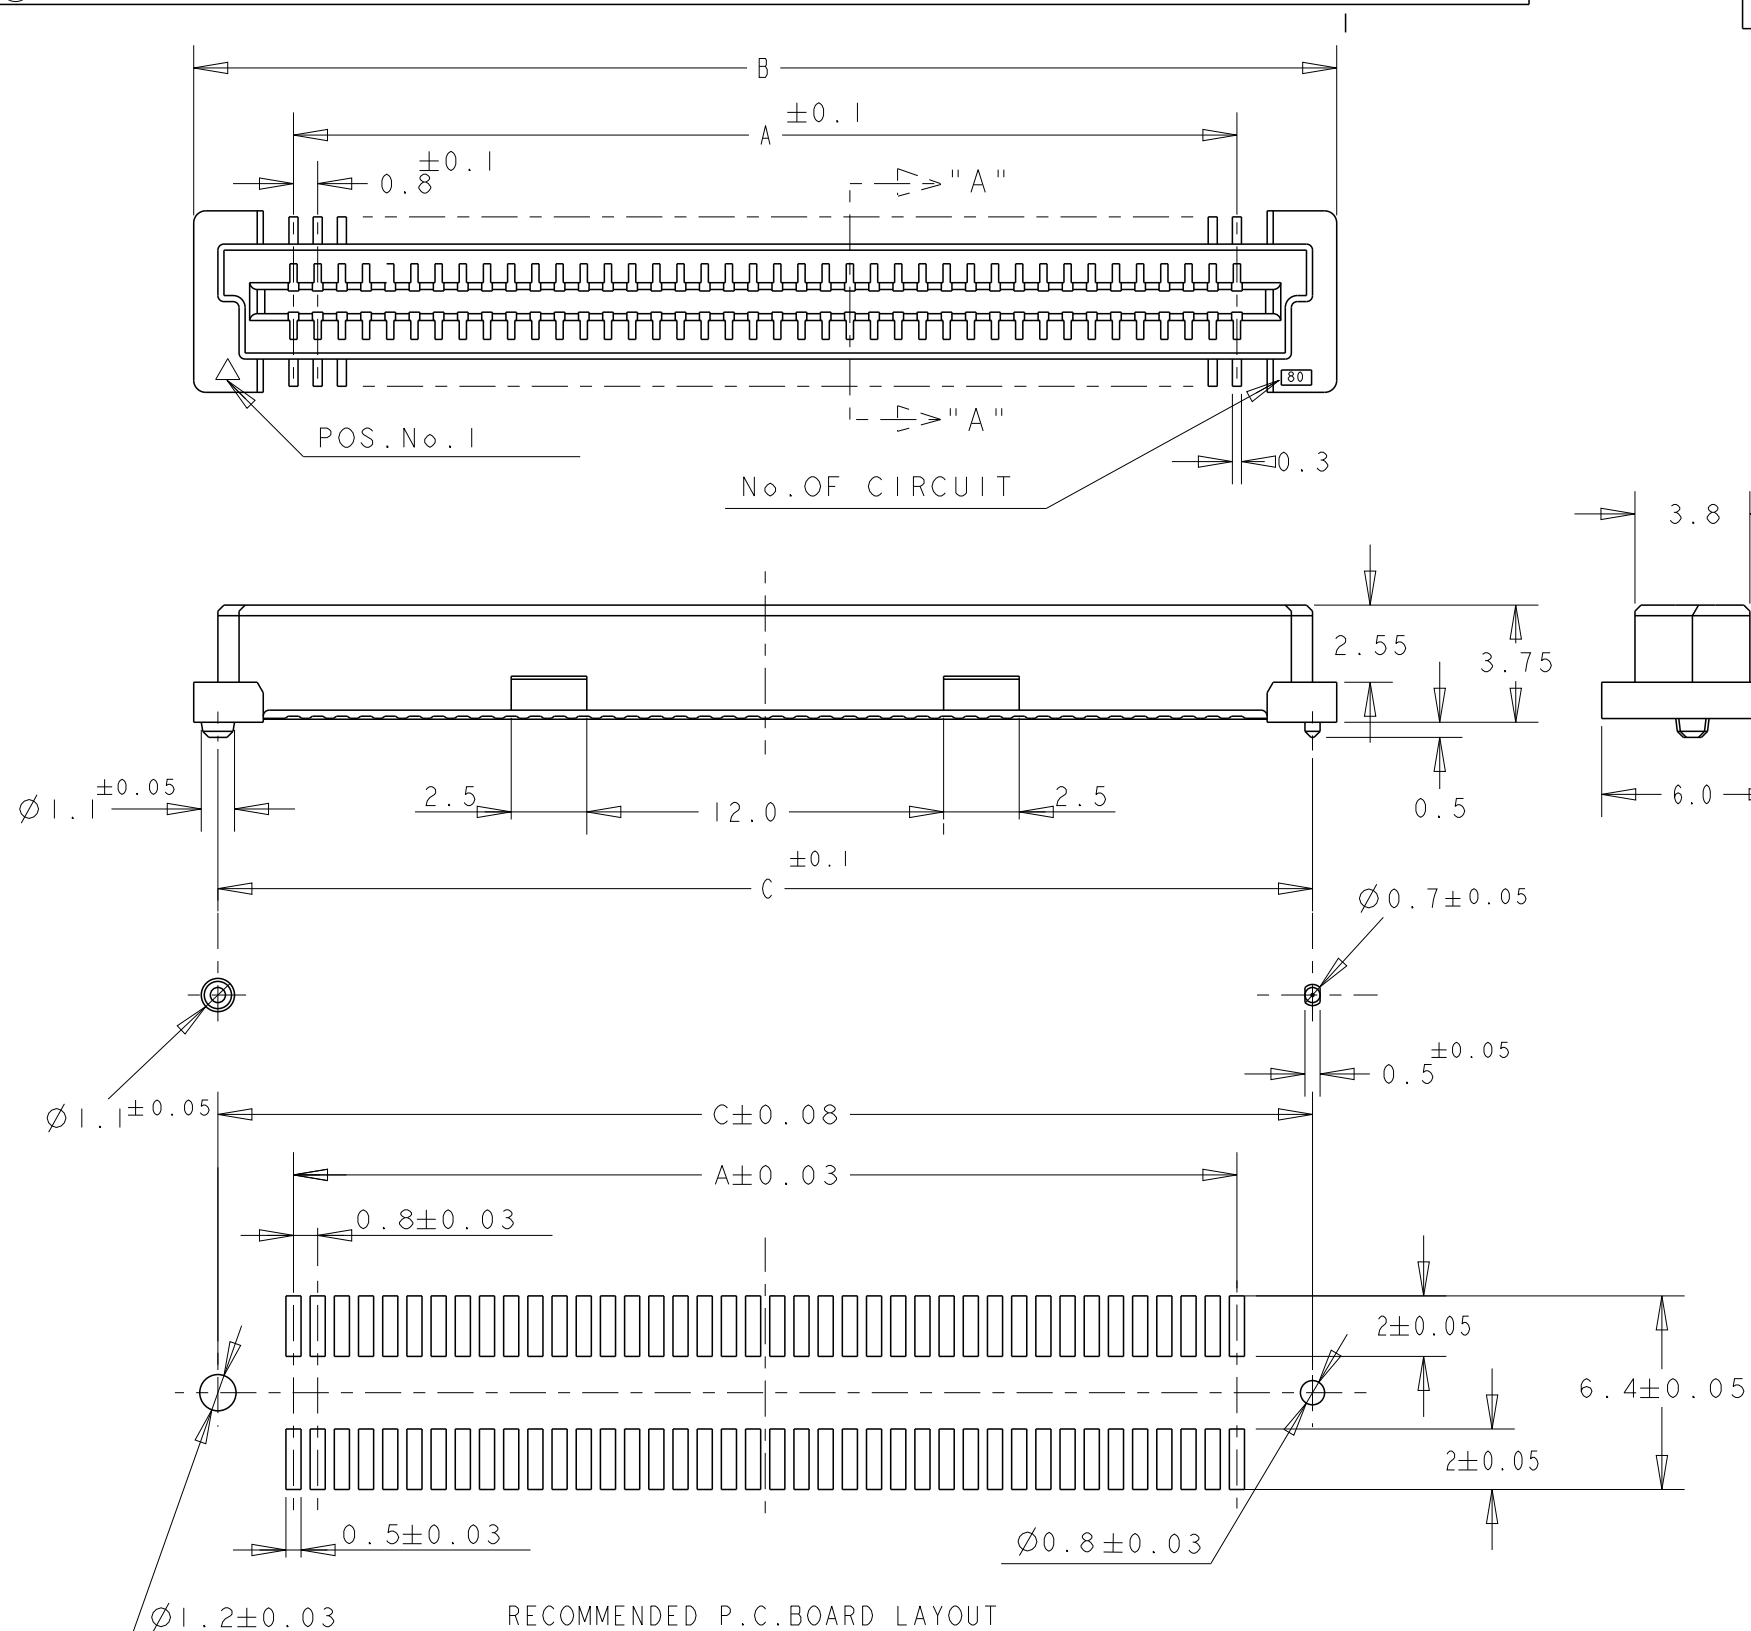

NOTES;

- 1 MATERIAL: HOUSING: L.C.P. (HIGH TEMP. THERMOPLASTIC)
UL 94V-0, NATURAL.
CONTACT: BERYLIUM COPPER.
- 2 FINISH: CONTACT AREA: 0.00076 MIN GOLD ON
0.0013 MIN ALL OVER NICKEL.
SOLDERING AREA: 0.002 MIN MATTE-TIN.
3. POSITION SERIES: SEE TABLE.
4. CONN STACK HEIGHT COMBINE OF PLUG "Y" H VS REC "X" H.
STACK HEIGHT = Y + X - 5

P / N SEE SHEET 2 OF 2

THIS DRAWING IS A CONTROLLED DOCUMENT.

DWN 16SEP04
FLORENCE TAN

FLORENCE TAN	
CHK	20MAR2013

ERIC TNG	
APVD	20MAR2013

SF LEONG

108-5390

100 5550
APPLICATION SPEC

114-5254





TE Connectivity

3	NAME	REC ASSY
		FOR FH 0.8BTB CONNECTOR 5H
		0.5 BOSS LENGTH (0.76um GOLD)

SIZE	CAGE CODE	DRAWING NO	RESTRICTED TO
------	-----------	------------	---------------

123000	-
--------	---

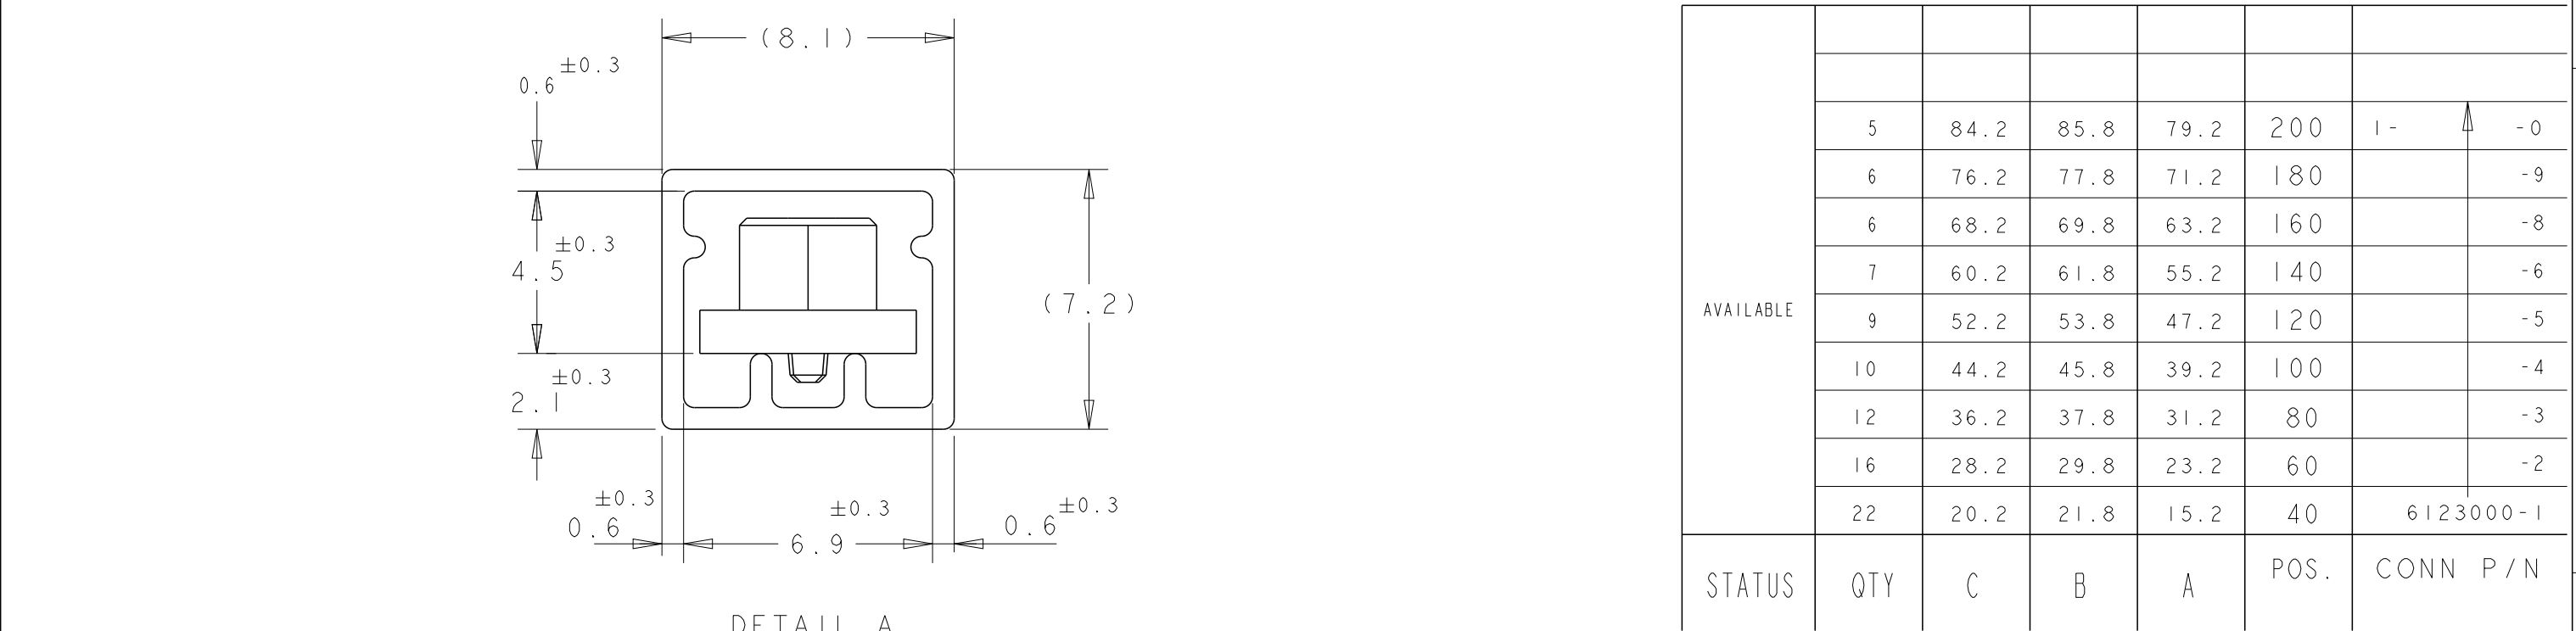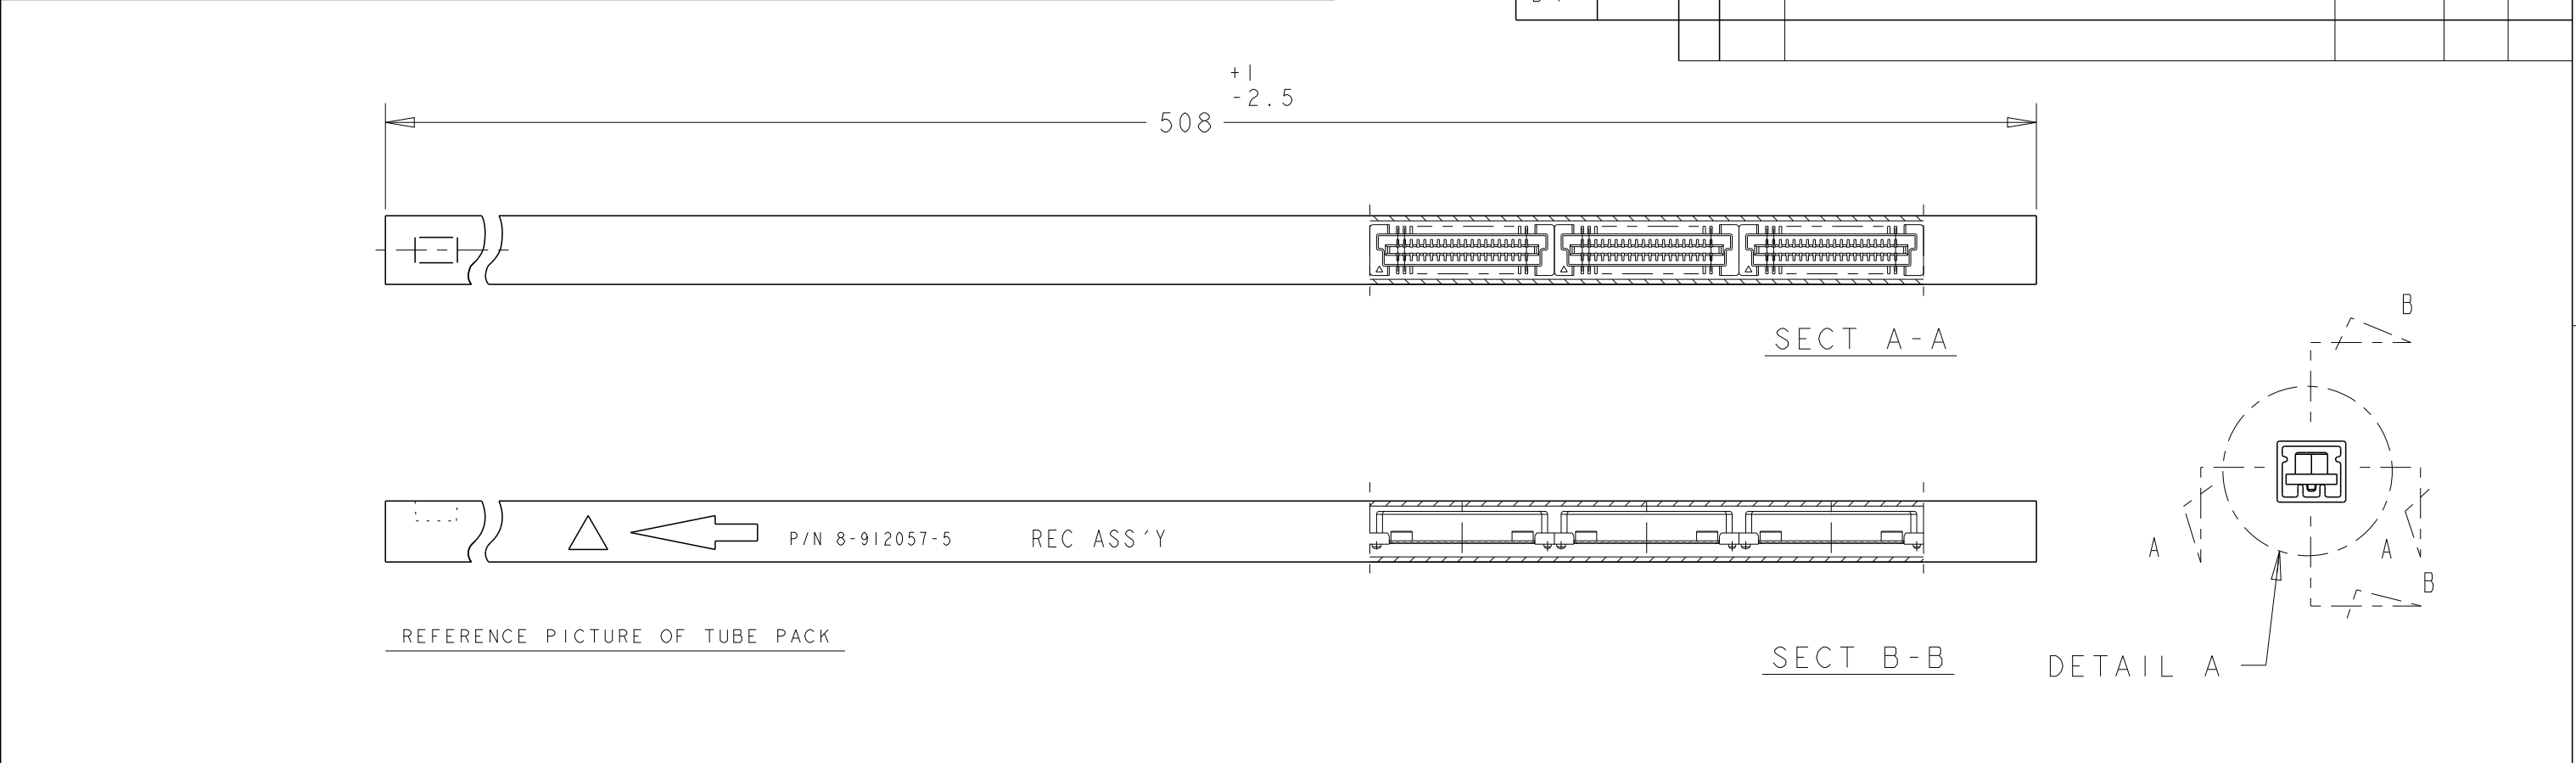

AVAILABLE	5	84.2	85.8	79.2	200	1 -	-0
	6	76.2	77.8	71.2	180		-9
	6	68.2	69.8	63.2	160		-8
	7	60.2	61.8	55.2	140		-6
	9	52.2	53.8	47.2	120		-5
	10	44.2	45.8	39.2	100		-4
	12	36.2	37.8	31.2	80		-3
	16	28.2	29.8	23.2	60		-2
	22	20.2	21.8	15.2	40		6123000-1
STATUS	QTY	C	B	A	POS.	CONN P/N	

THIS DRAWING IS A CONTROLLED DOCUMENT.

DIMENSIONS:

mm

TOLERANCES UNLESS OTHERWISE SPECIFIED:

0 PLC $\pm$

1 PLC ± 0.30

2 PLC ± 0.25

3 PLC ± 0.20

4 PLC $\pm$

ANGLES $\pm 3^\circ$

FINISH -

MATERIAL -

FINISH -

DWN FLORENCE TAN 16SEP04

CHK ERIC TNG 20MAR2013

APVD SE LEONG 20MAR2013

PRODUCT SPEC 108-5390

APPLICATION SPEC 114-5254

WEIGHT -

CUSTOMER DRAWING

TE Connectivity

NAME REC ASSY FOR FH 0.8BTB CONNECTOR 5H 0.5 BOSS LENGTH (0.76um GOLD)

SIZE A3

CAGE CODE 00779

DRAWING NO C-6123000

RESTRICTED TO -

SCALE 4:1

SHEET 2 OF 2

REV A2