


TECHNOLOGIC SYSTEMS

DATE: 2010/10/18

TS-4200

MECHANICAL DRAWING

www.embeddedarm.com

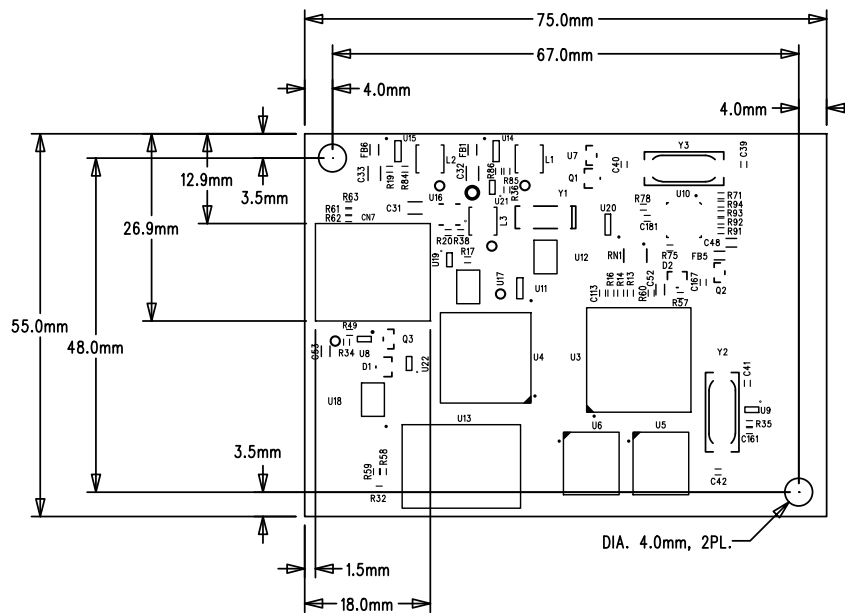

Connector Placement
Top View

