

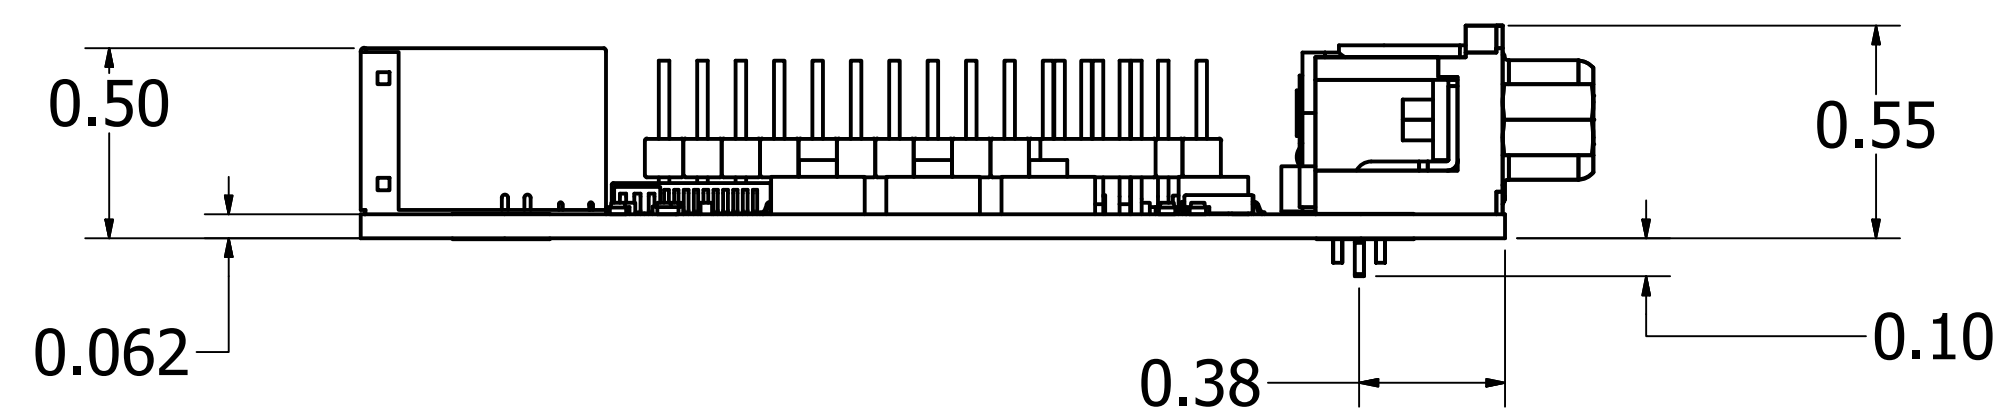


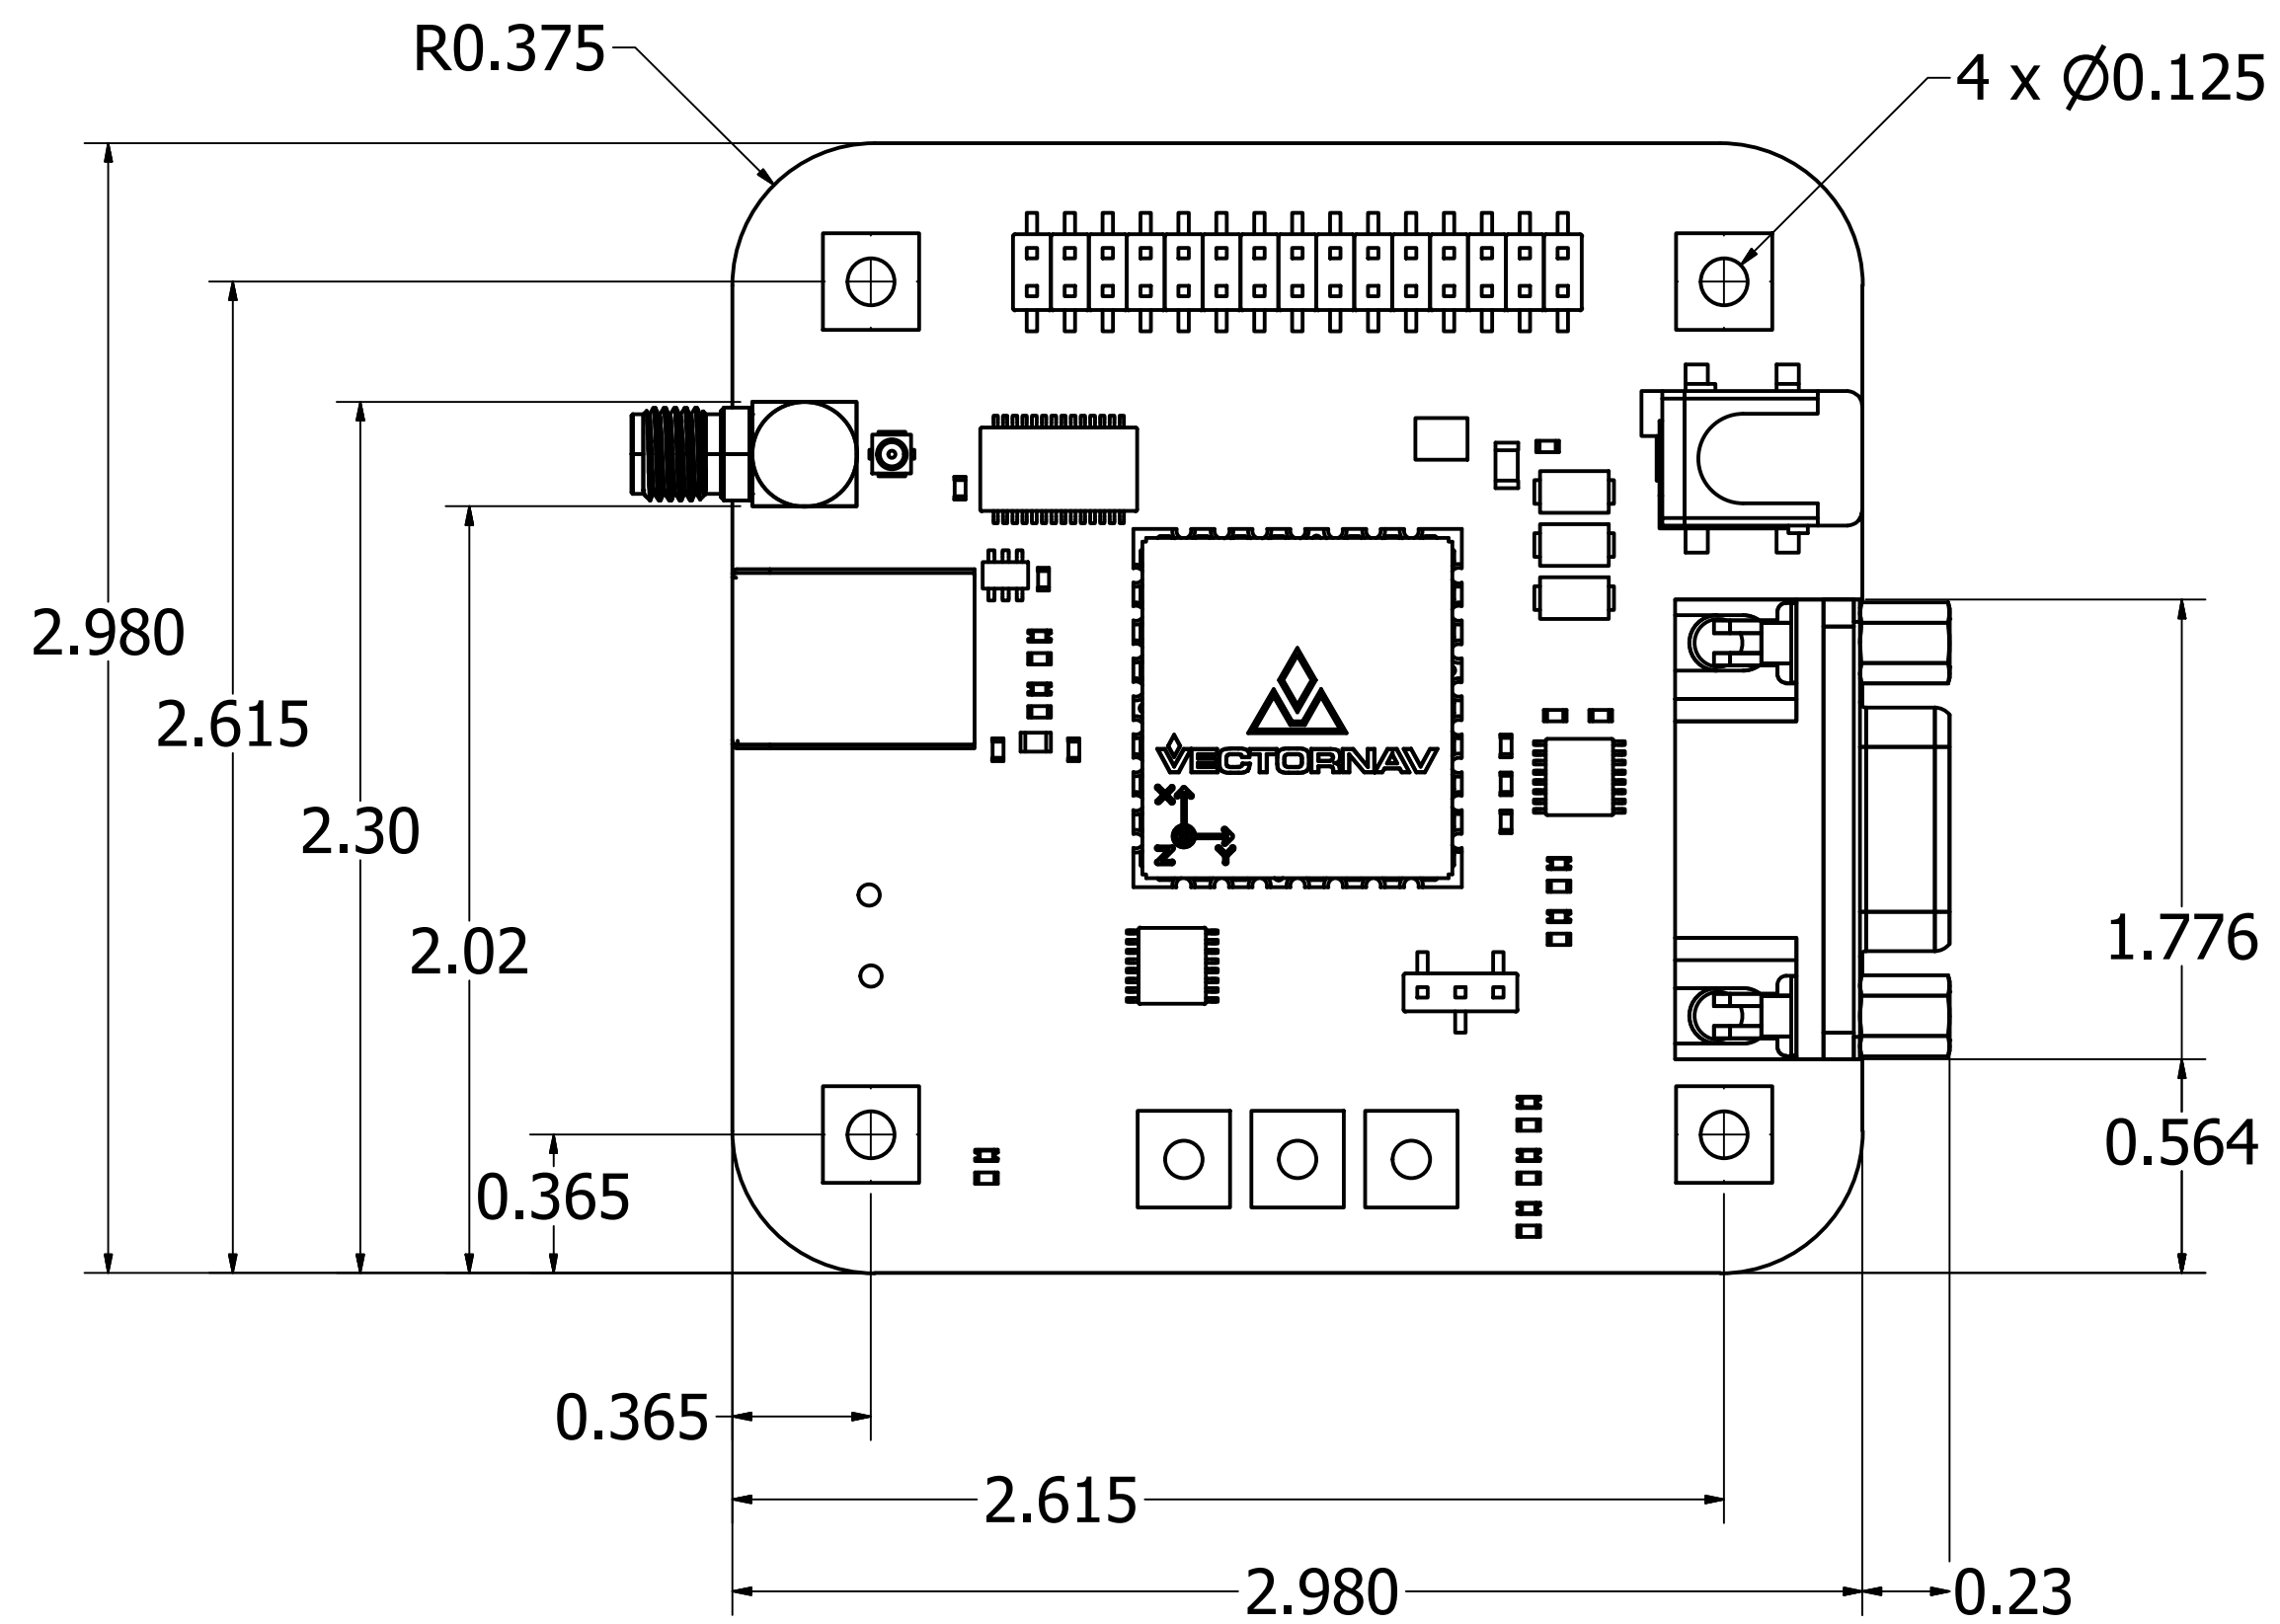

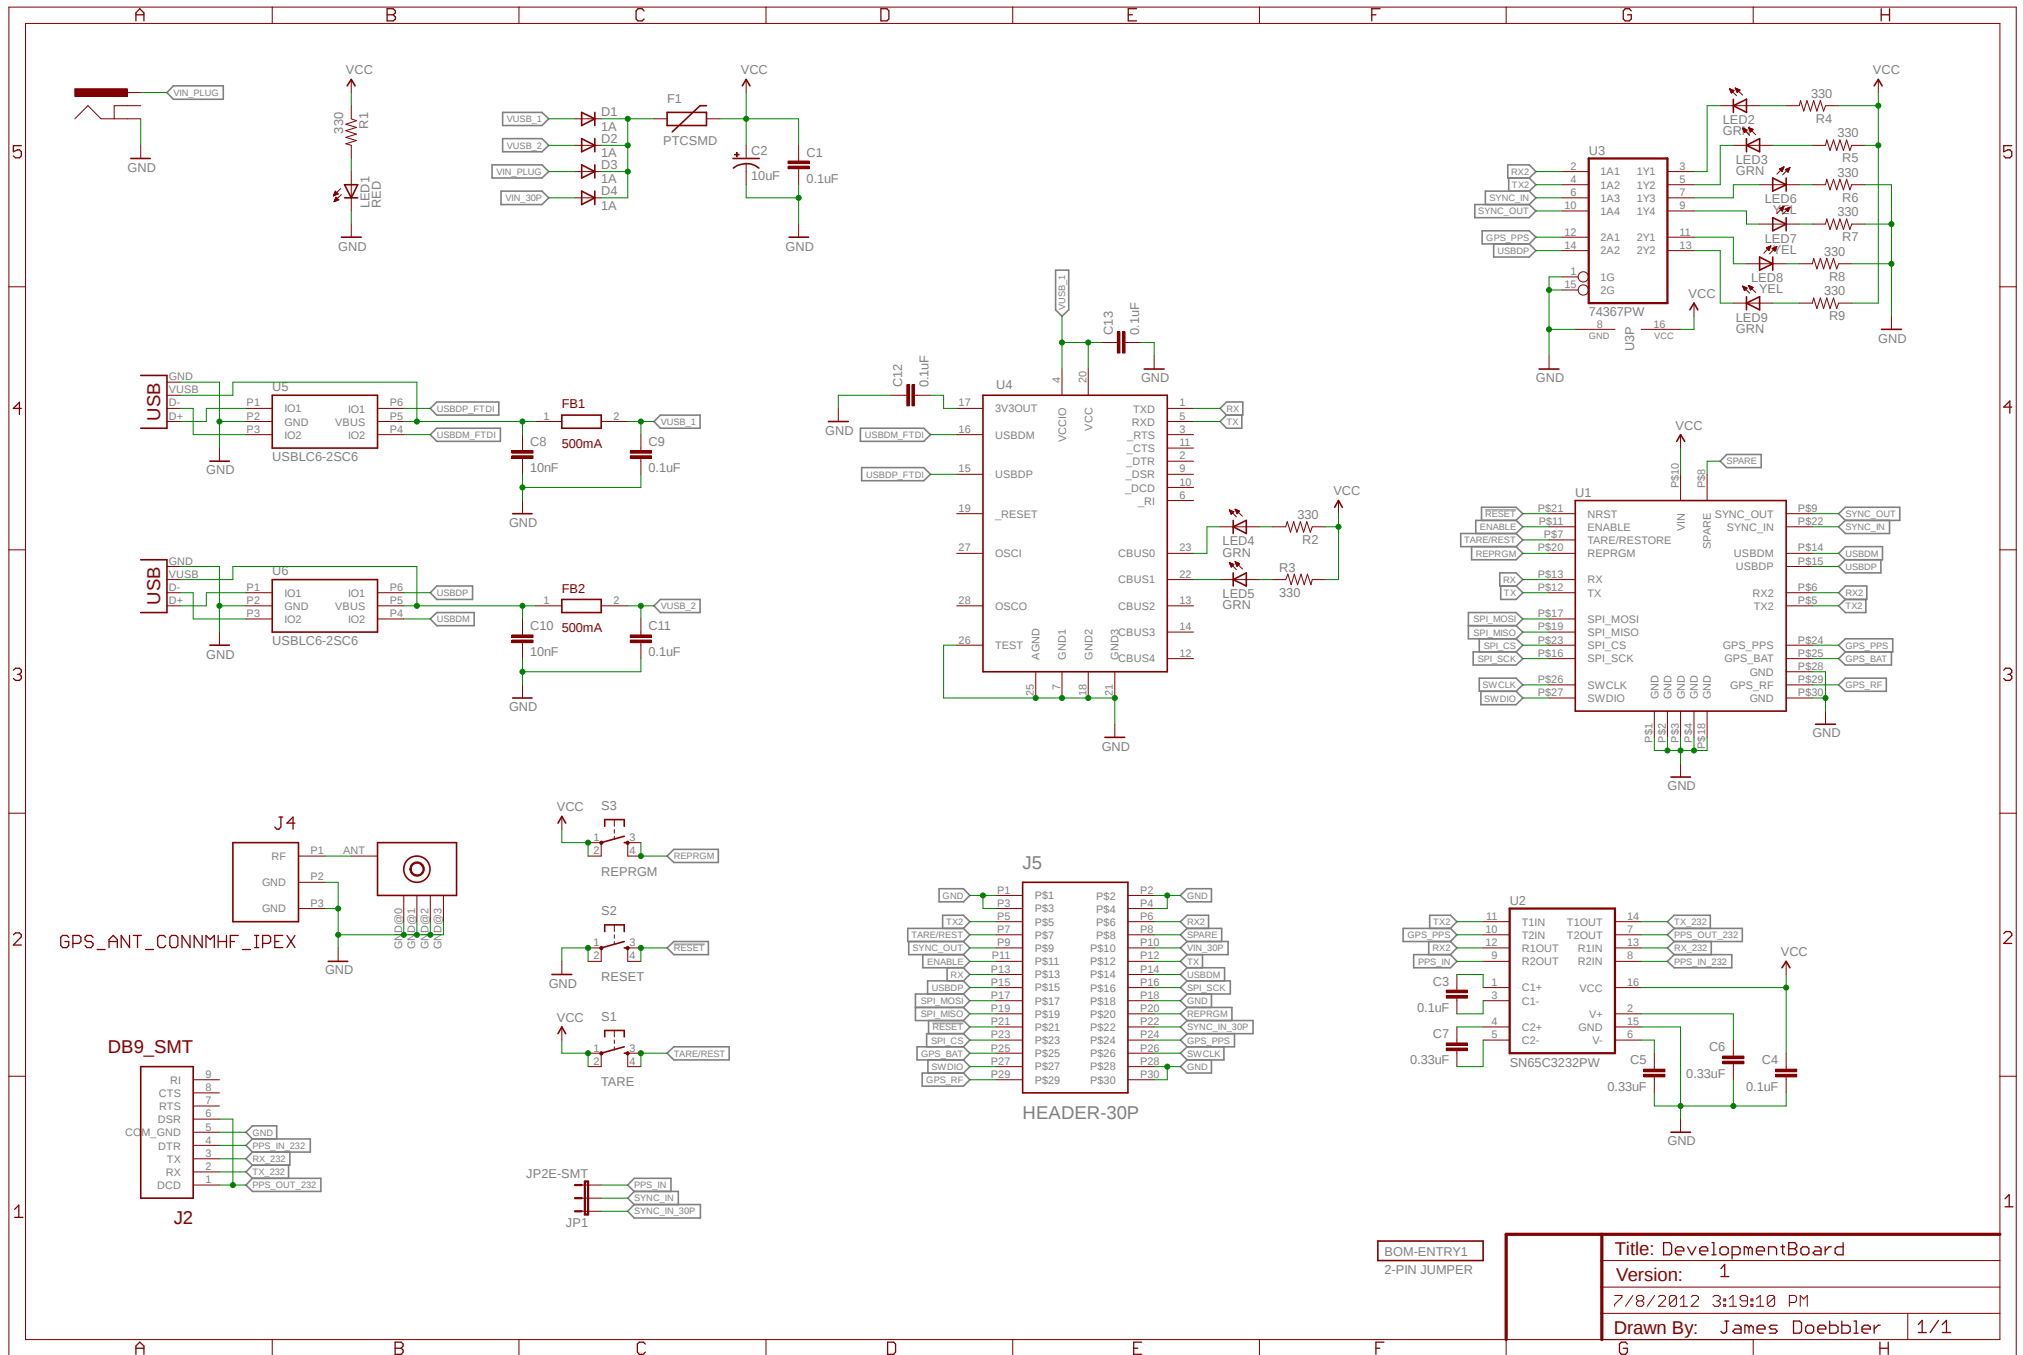

BOM-ENTRY1  
2-PIN JUMPER

Title: DevelopmentBoard  
Version: 1  
7/8/2012 3:19:10 PM  
Drawn By: James Doeblbler 1/1