


2000,13130 (mil)

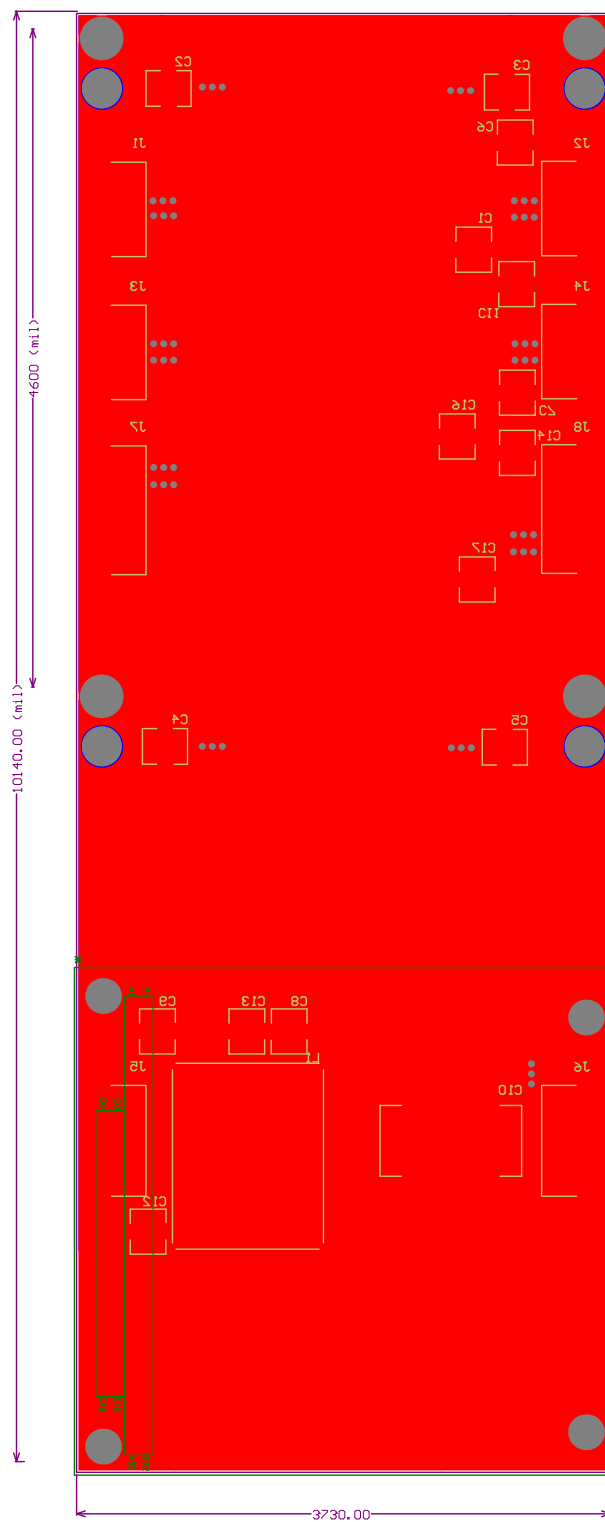

Bill of Materials

<Parameter Title not found>

Source Data From:	<u>MountingBoard.PrjPCB</u>
Project:	<u>MountingBoard.PrjPCB</u>
Variant:	<u>None</u>

Creation Date:	<u>7/5/2011</u>	<u>9:21:58 AM</u>
Print Date:	<u>40729</u>	<u>40729.39034</u>
	<u></u>	<u></u>

#Column Nam	#Column Name E	LibRef	Designator	#Column Name Error:Description	Quantity
		PC104 Footprint			1
		Cap Semi	C1, C2, C3, C4, C5, C6, C7, C8, C9, C11 C12, C13, C14, C16, C17		15
		CAPACITOR	C10		1
		CON4_SMD	J1, J2, J3, J4		4
		CON5_SMD	J5, J6		2
		CON6_SMD	J7, J8		2
		COMMON	L1		1
		MODE CHOKE			
					26

Approved	Notes

--

--