


VICOR MINI CARRIER BOARD
32V to 24 v 250 Watt
(Pinout same as Micro Carrier
except input has no pins 5 and 6

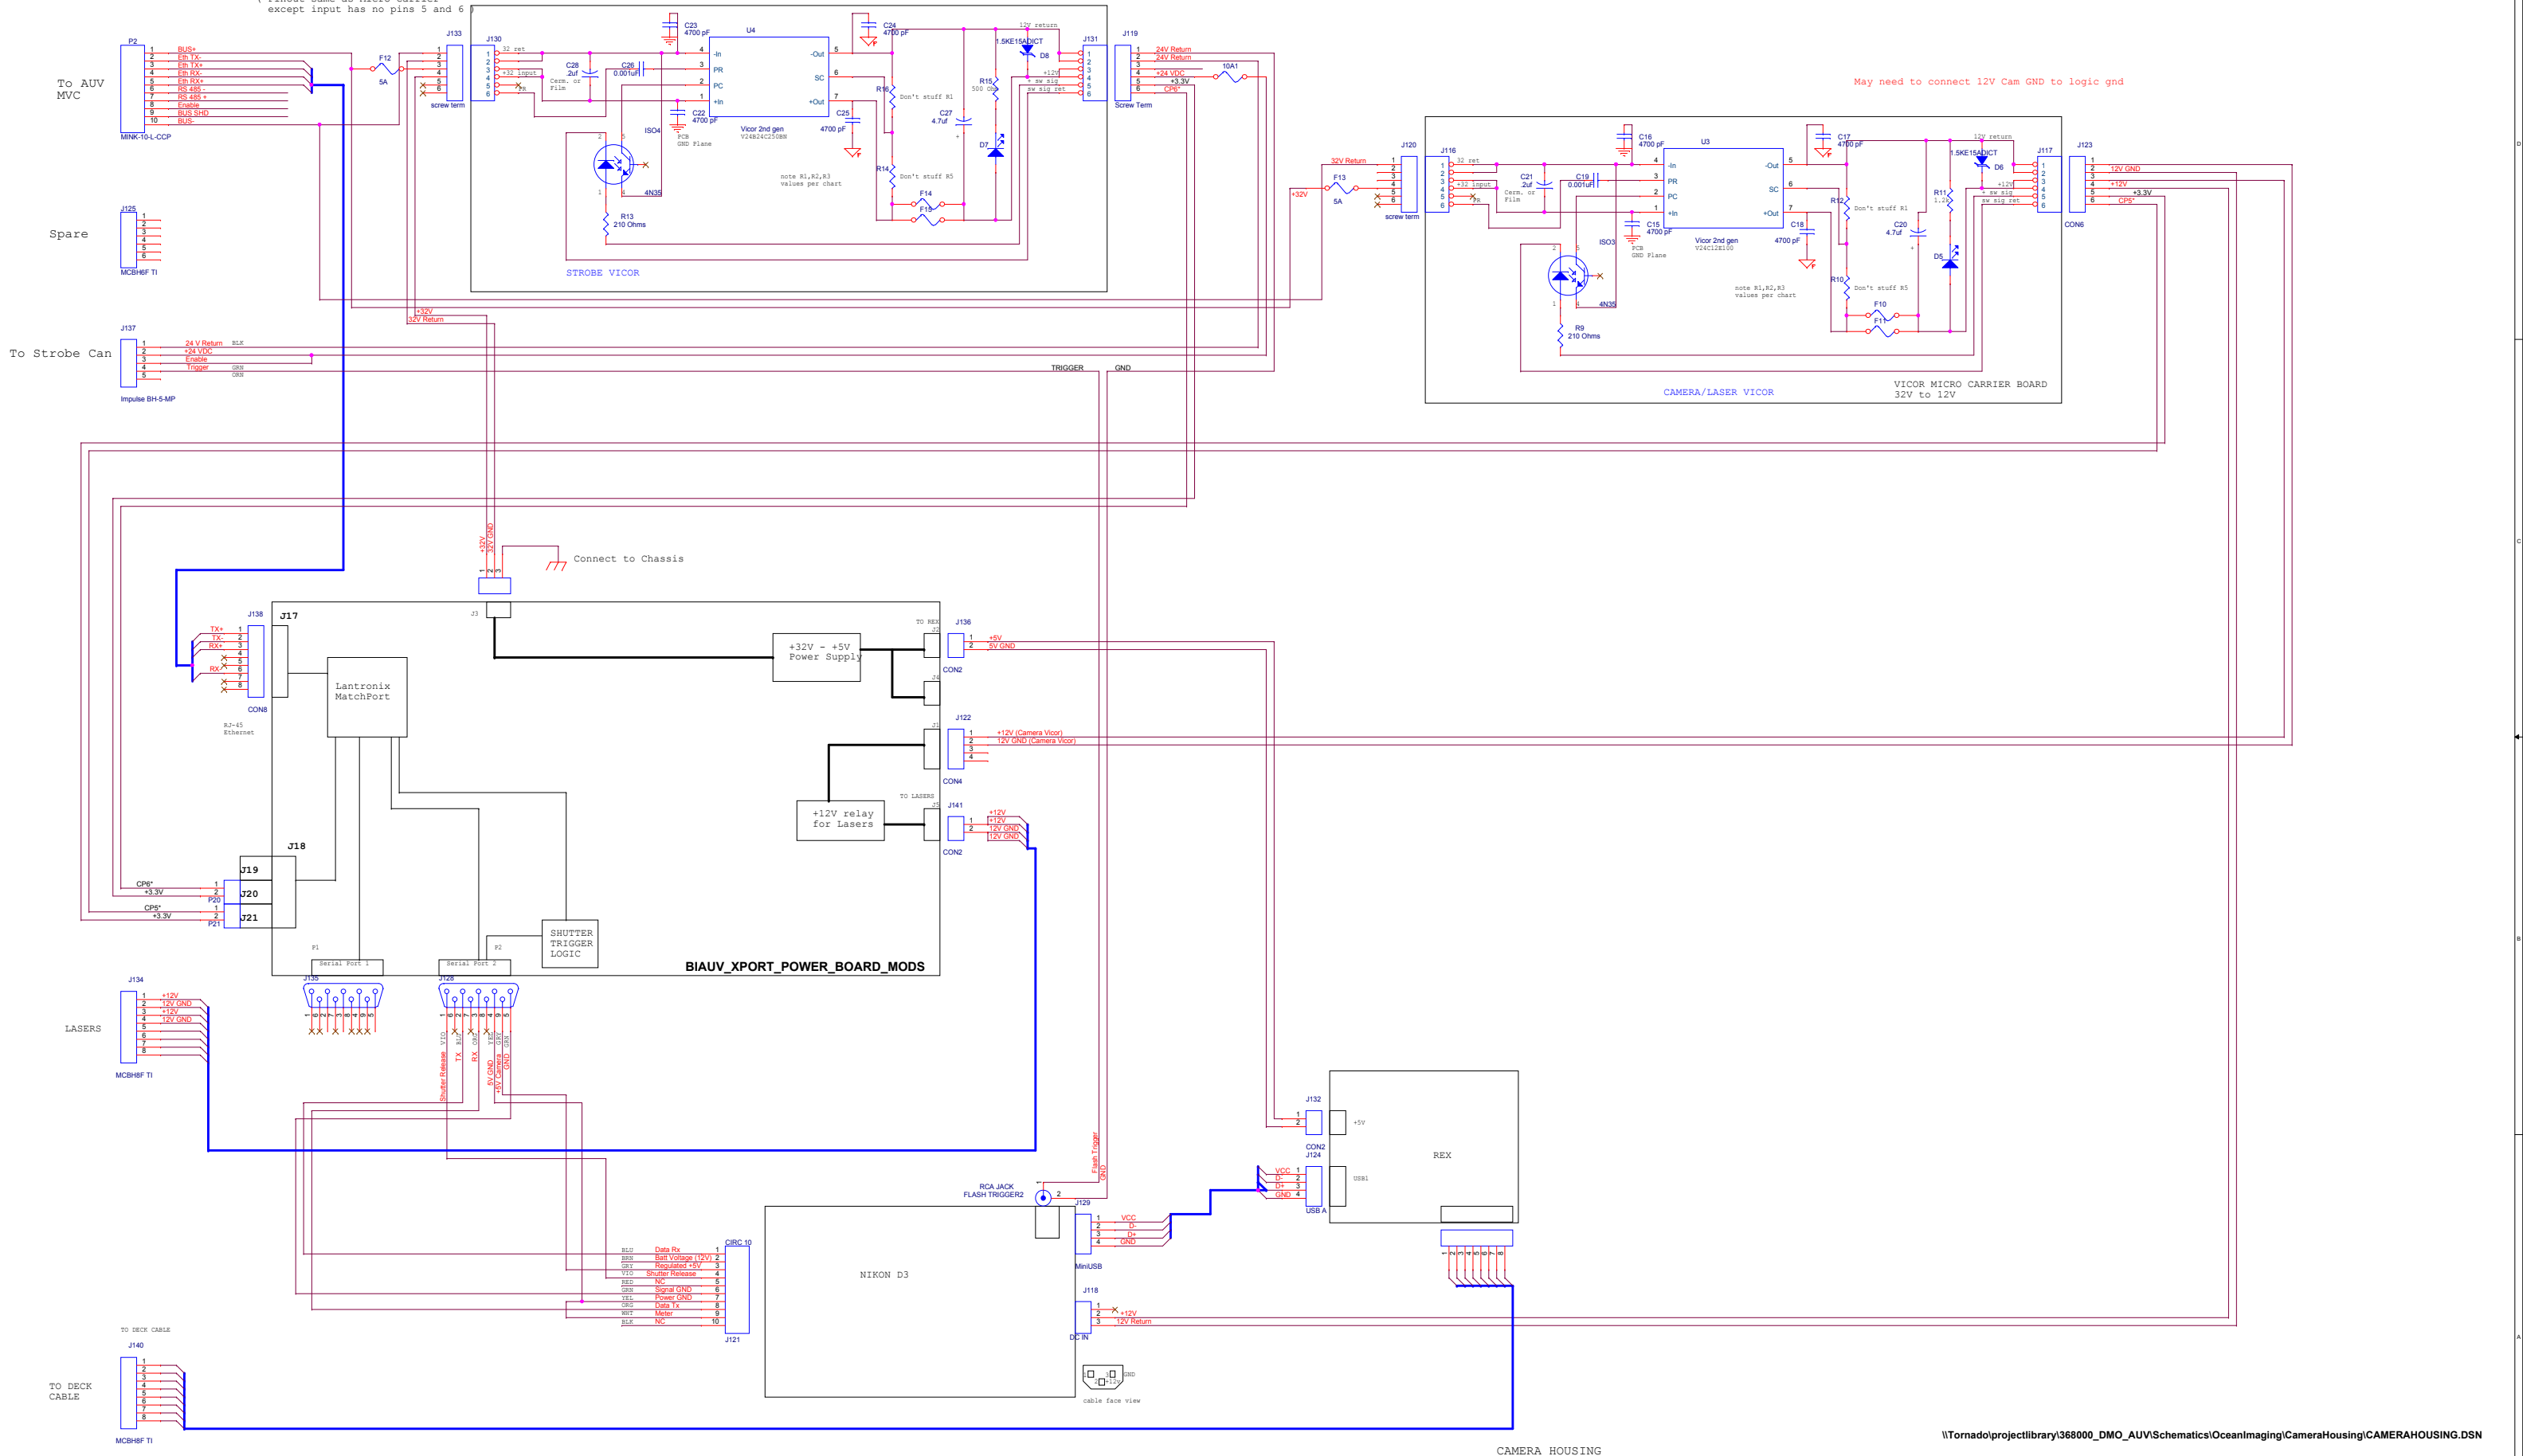

\\Tornado\projectlibrary\368000_DMO_AUV\Schematics\OceanImaging\CameraHousing\CAMERAHOUSING.DSN

Title		
BIAUV: Camera Sphere		
Size	Document Number	Rev
D	<Doc>	1.0.0
Date:	Thursday, July 12, 2012	Sheet 1 of 37