
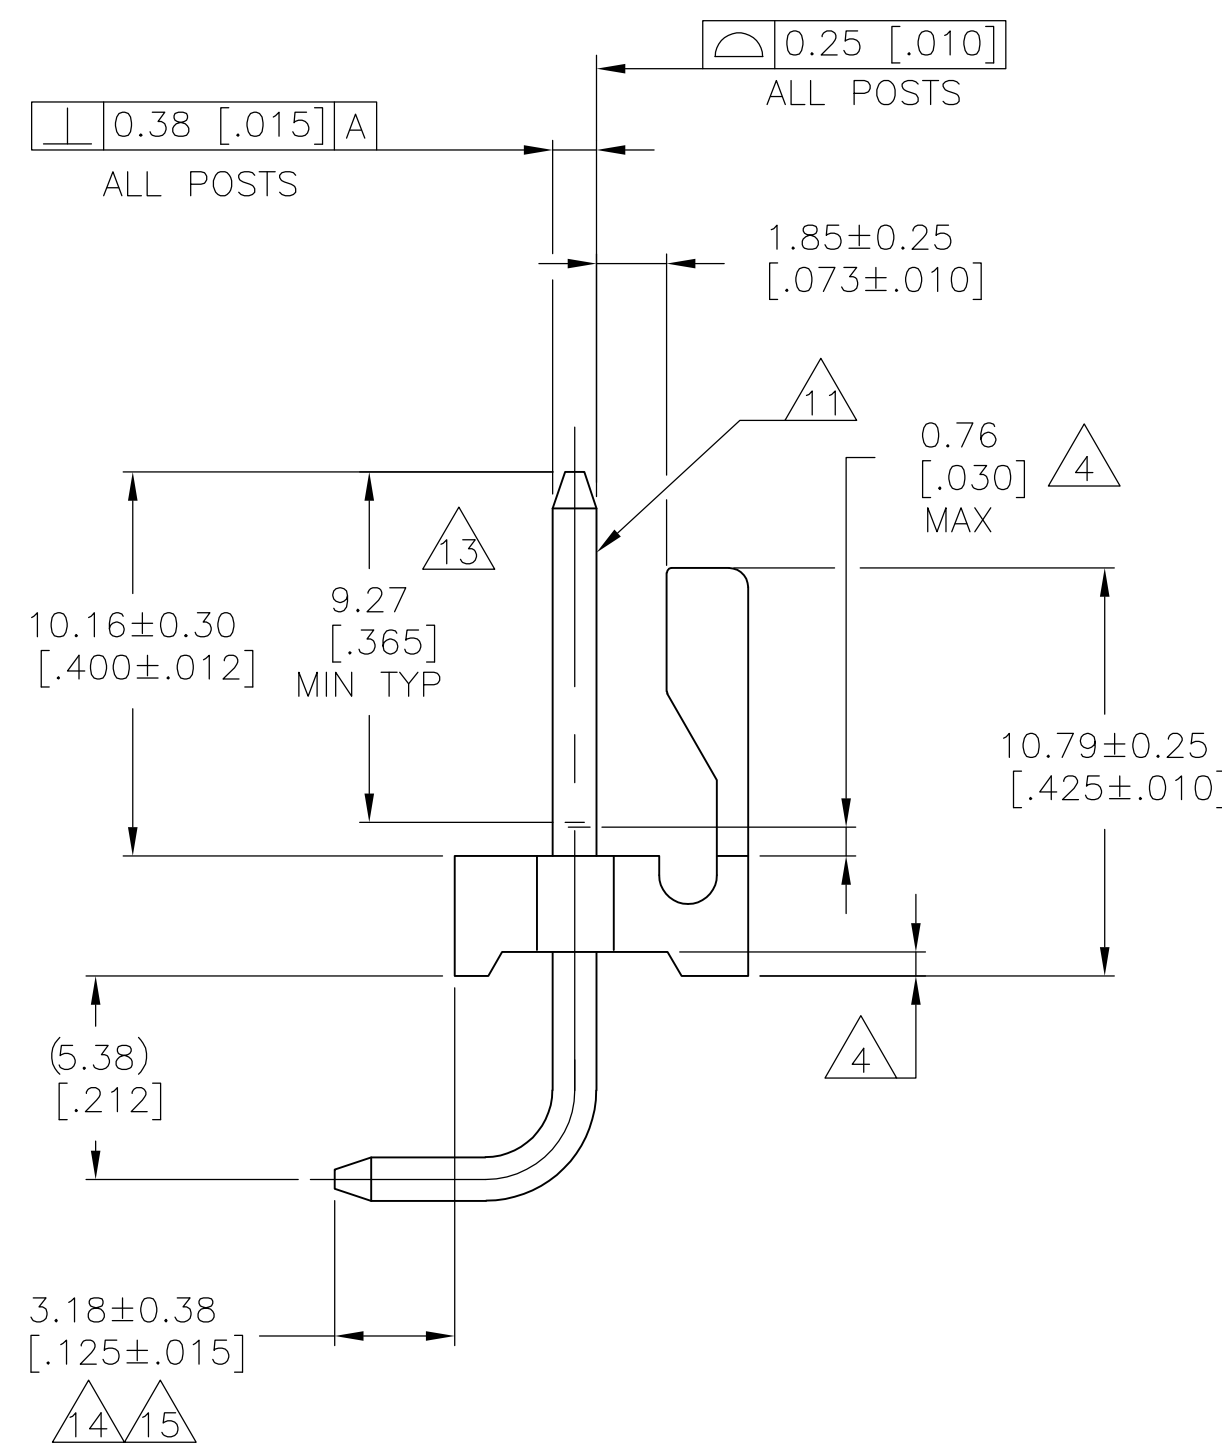


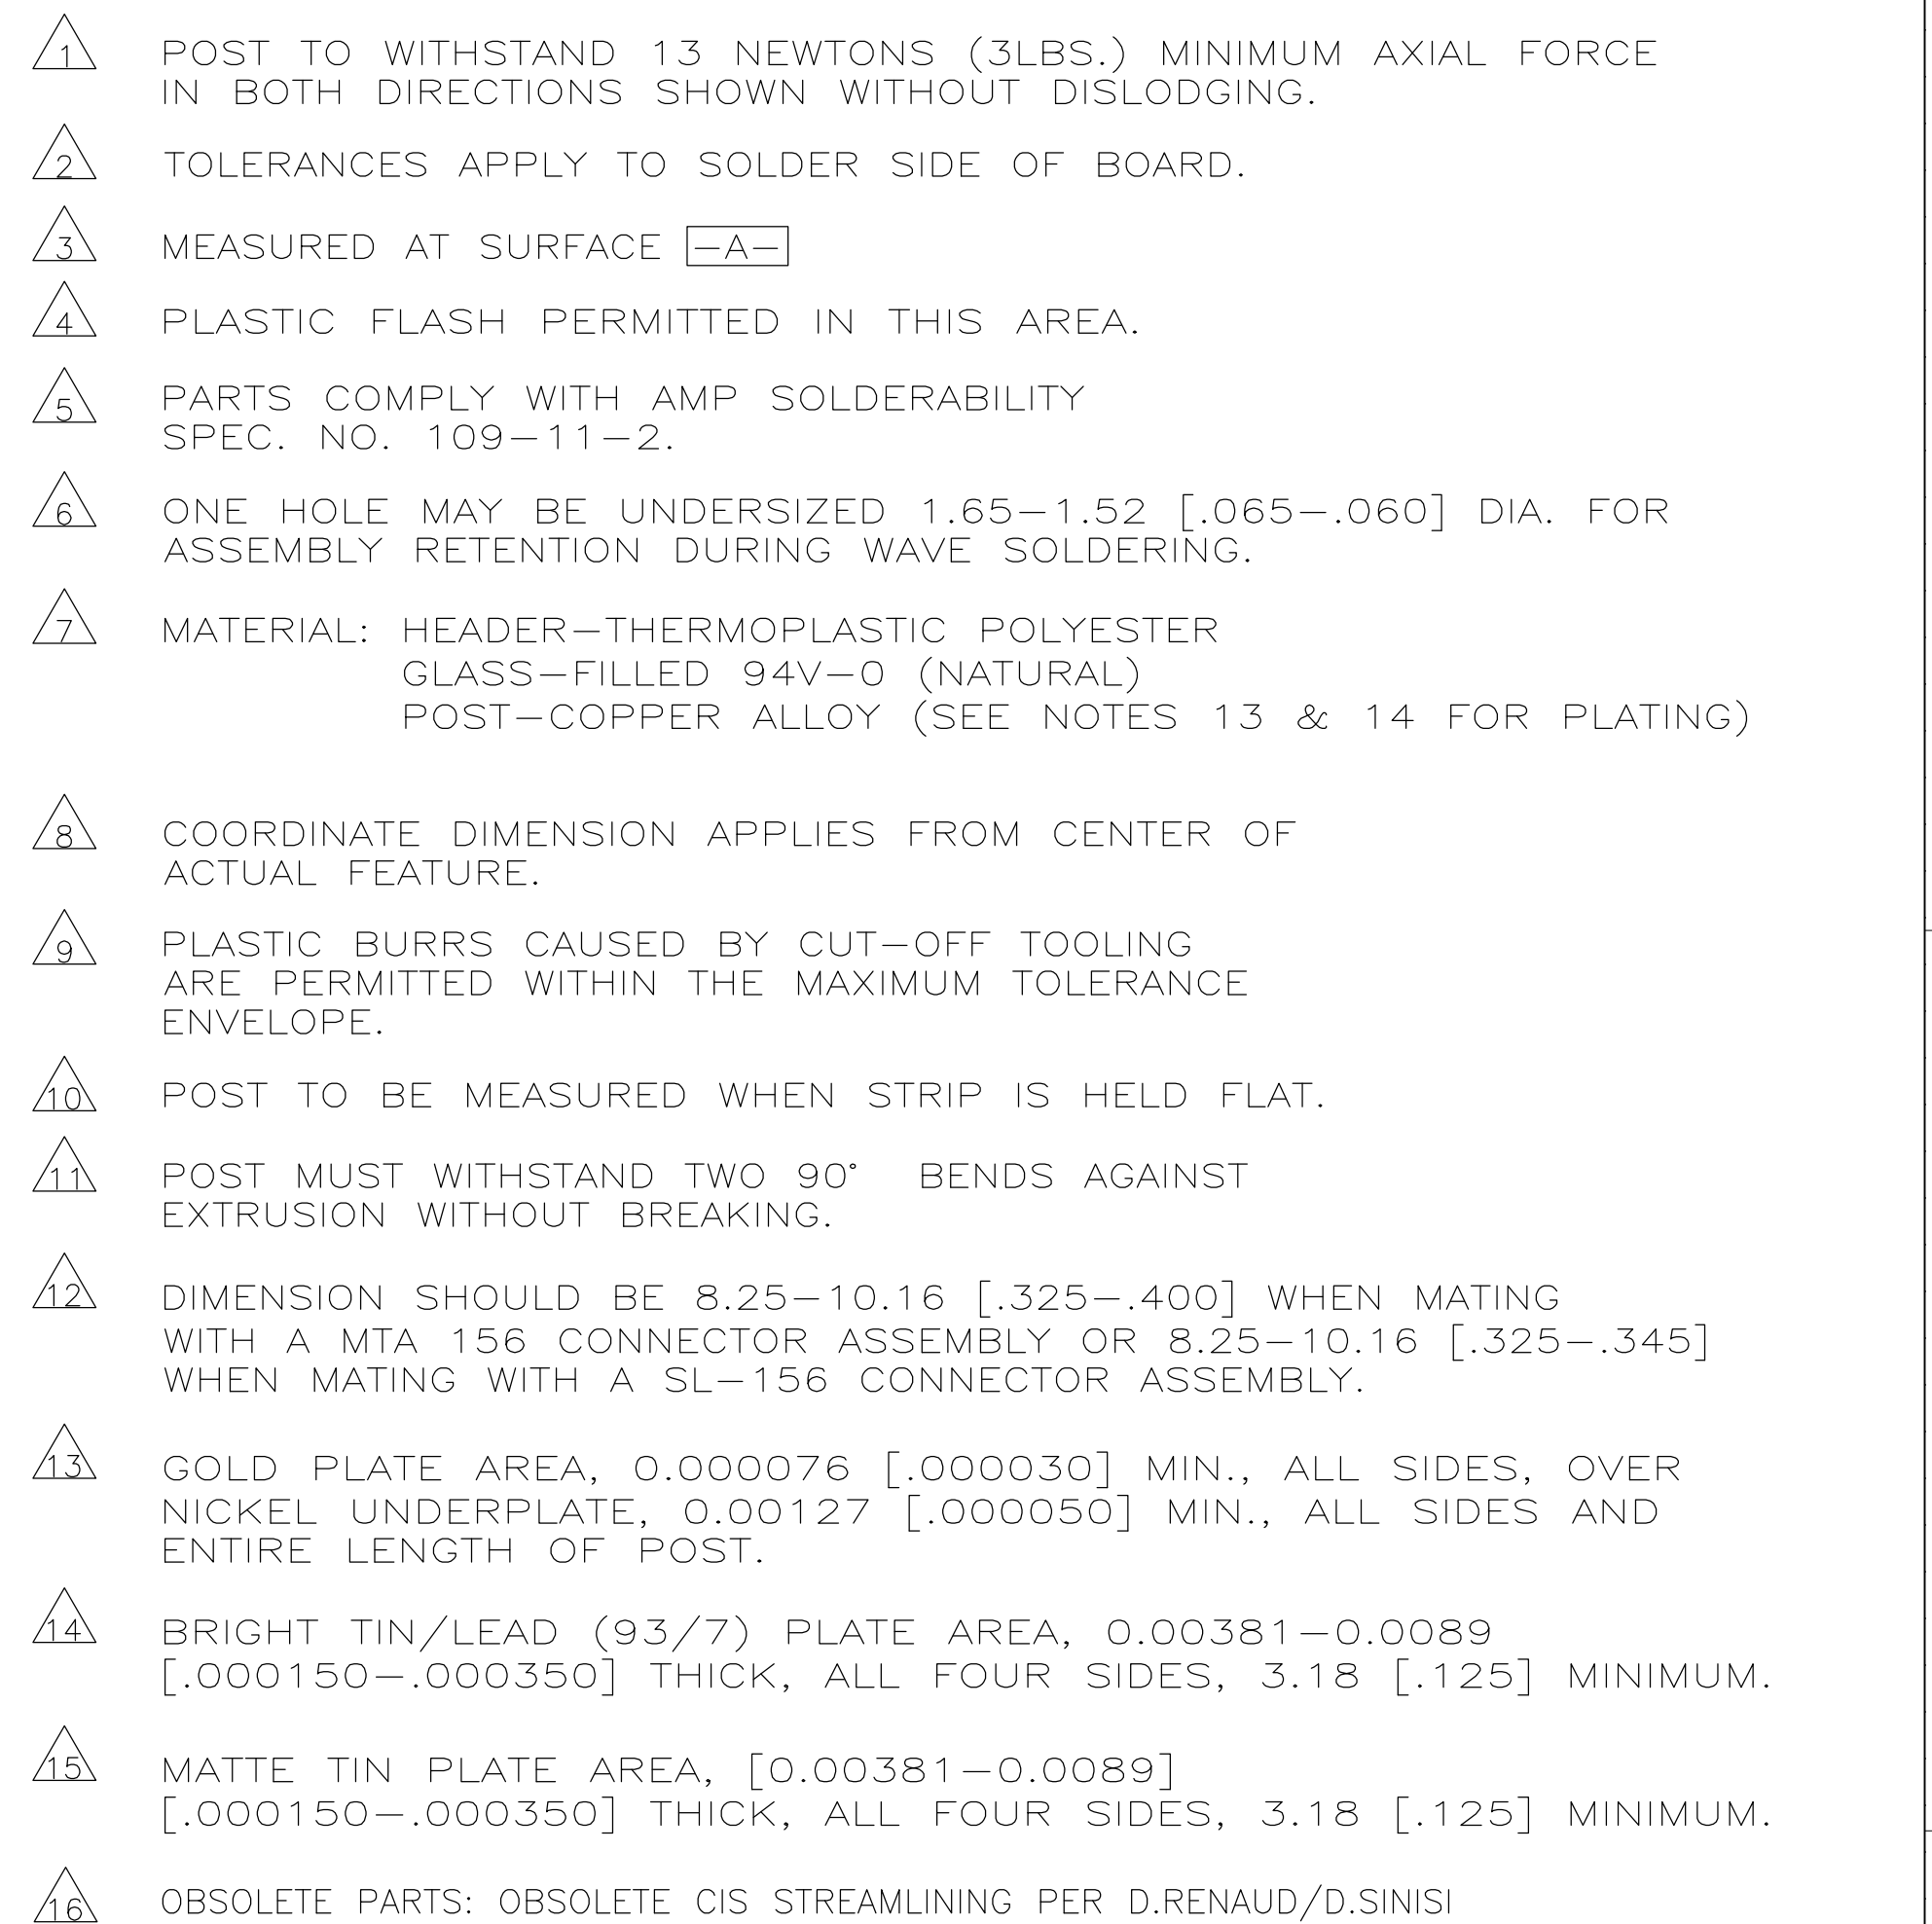

CONTAINS LEAD	$\frac{13}{14}$	95.10	3.744	24	2-641210-4	$\frac{16}{16}$
	$\frac{13}{14}$	91.14	3.588	23	2-641210-3	$\frac{16}{16}$
	$\frac{13}{14}$	87.17	3.432	22	2-641210-2	$\frac{16}{16}$
	$\frac{13}{14}$	83.21	3.276	21	2-641210-1	$\frac{16}{16}$
	$\frac{13}{14}$	79.25	3.120	20	2-641210-0	
	$\frac{13}{14}$	75.29	2.964	19	1-641210-9	$\frac{16}{16}$
	$\frac{13}{14}$	71.32	2.808	18	1-641210-8	
	$\frac{13}{14}$	67.36	2.652	17	1-641210-7	$\frac{16}{16}$
	$\frac{13}{14}$	63.40	2.496	16	1-641210-6	$\frac{16}{16}$
	$\frac{13}{14}$	59.44	2.340	15	1-641210-5	$\frac{16}{16}$
	$\frac{13}{14}$	55.47	2.184	14	1-641210-4	
	$\frac{13}{14}$	51.51	2.028	13	1-641210-3	$\frac{16}{16}$
	$\frac{13}{14}$	47.55	1.872	12	1-641210-2	
	$\frac{13}{14}$	43.59	1.716	11	1-641210-1	$\frac{16}{16}$
	$\frac{13}{14}$	39.62	1.560	10	1-641210-0	
	$\frac{13}{14}$	35.66	1.404	9	641210-9	
	$\frac{13}{14}$	31.70	1.248	8	641210-8	
	$\frac{13}{14}$	27.74	1.092	7	641210-7	$\frac{16}{16}$
	$\frac{13}{14}$	23.77	.936	6	641210-6	
	$\frac{13}{14}$	19.81	.780	5	641210-5	
$\frac{13}{14}$	15.85	.624	4	641210-4		
$\frac{13}{14}$	11.89	.468	3	641210-3		
$\frac{13}{14}$	7.92	.312	2	641210-2		
FINISH	MM	[IN]	NO. OF POSN	PART NUMBER		
	L					