



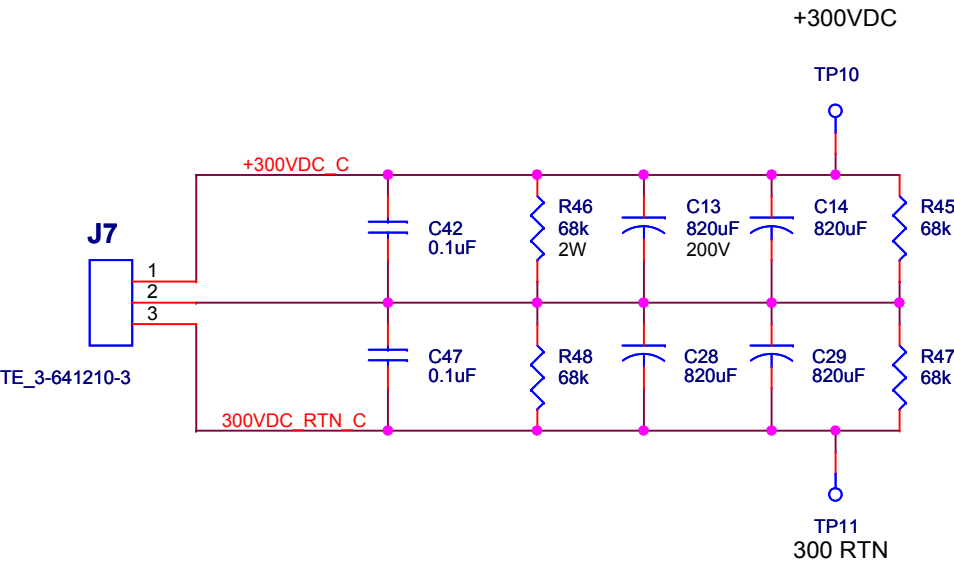

DANGER

**CAPACITOR
DISCHARGE
FIVE MINUTES**

#6 MOUNTING HOLES

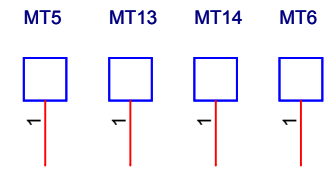

- NOTES:**
- 1. 0.156" CONNECTOR
INSTALLATION:
CONNECT PLUG AS A SPACER
BEFORE SOLDERING

Title			
SCH, OCEAN IMAGING, HOLD UP CAPS			
Size B	Document Number 10020719		Rev B
Date:	Wednesday, August 17, 2011	Sheet 1	of 1