
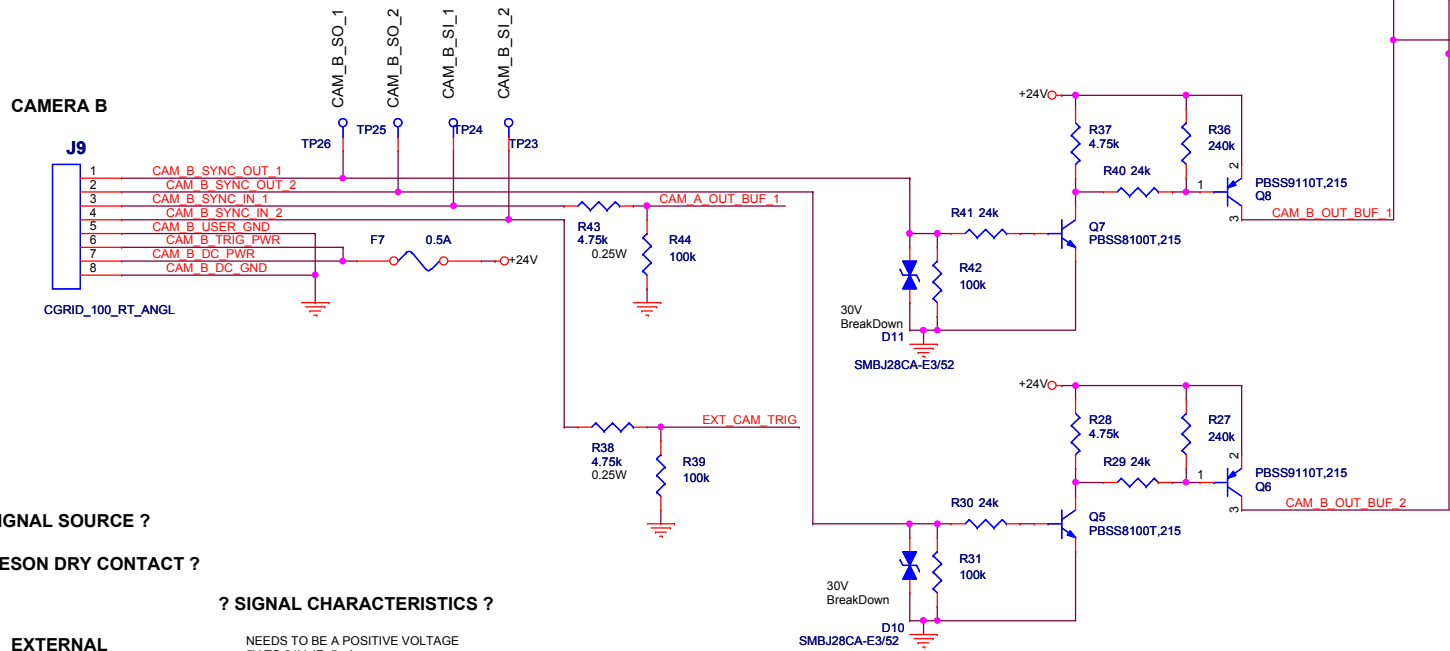


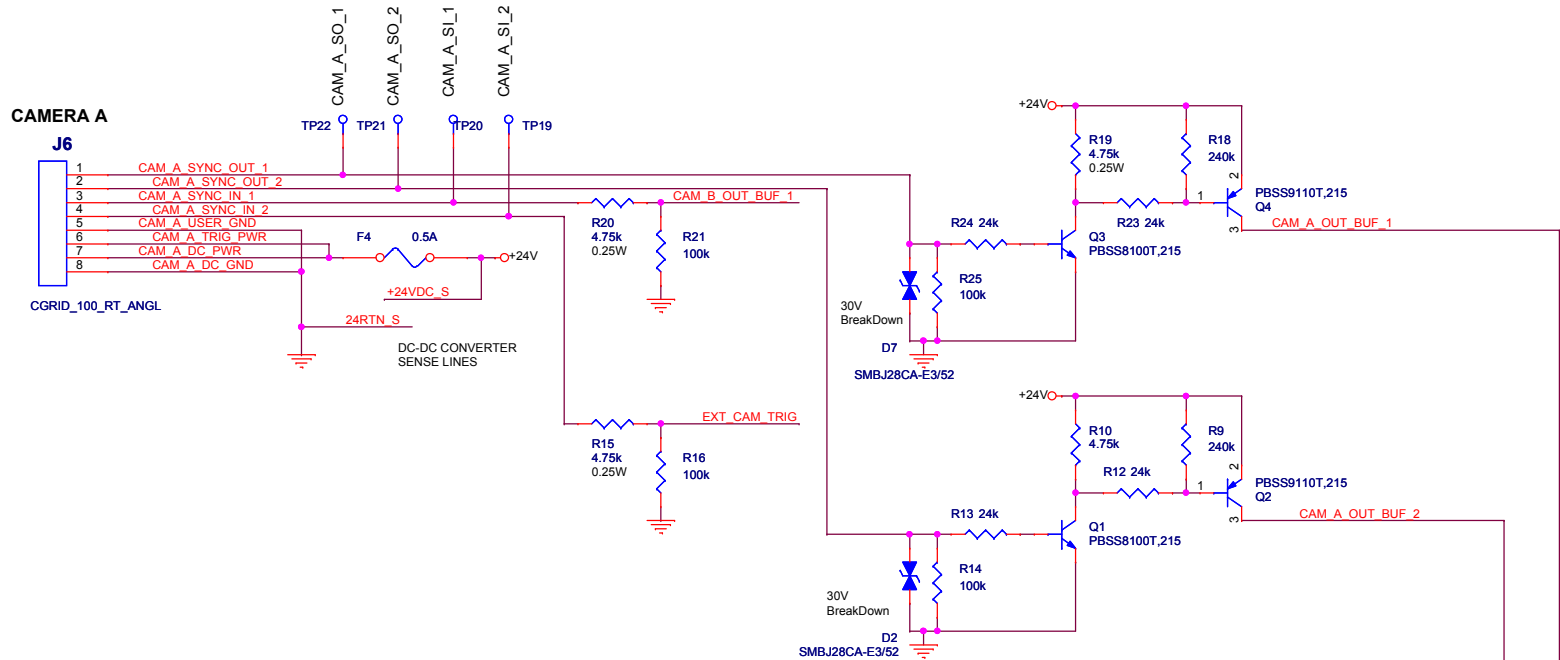


? SIGNAL SOURCE ?

? RESON DRY CONTACT ?


? SIGNAL CHARACTERISTICS ?

EXTERNAL CAMERA TRIGGER

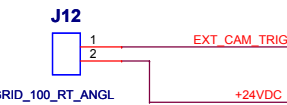


NEEDS TO BE A POSITIVE VOLTAGE
5V TO 24V, IF=5mA
WILL AFFECT R34 AND R36
SEE CAMERA MANUAL PAGE 26


OFF-PAGE CONNECTIONS FROM POWER SHEET

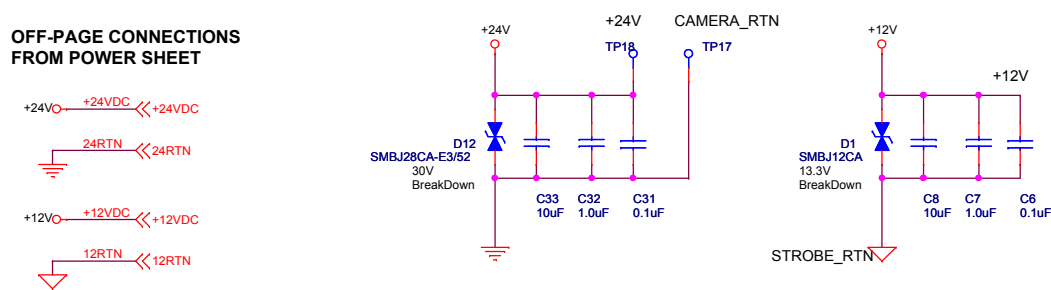

#6 MOUNTING HOLES FOR PS AND TRIGS MAIN BOARD

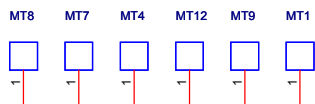


#6 MOUNTING HOLES FOR HOLD UP CAP MEZZANINE BOARD

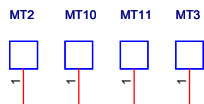

DANGER

HOLD UP CAPACITOR DISCHARGE FIVE MINUTES

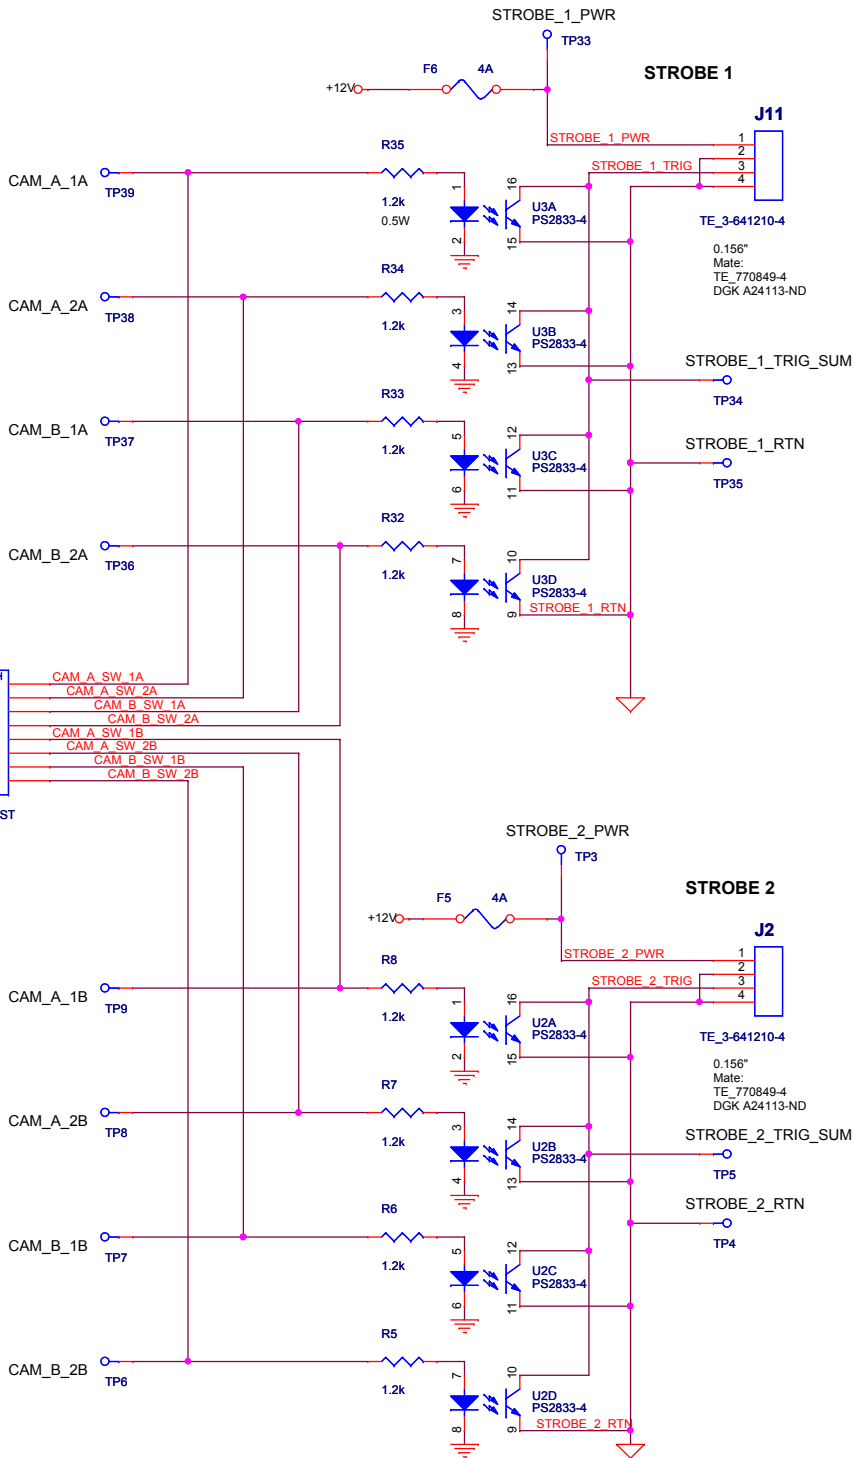

NOTES:

- 0.156" CONNECTORS INSTALLATION: CONNECT PLUG AS A SPACER BEFORE SOLDERING
- VICOR COMPONENTS AND CONNECTORS MOUNT ON SOLDER SIDE

Title		
Sch, Triggers, Ocean Imaging		
Size	Document Number	Rev
C	10020719	B
Date:	Wednesday, August 17, 2011	Sheet 1 of 1