



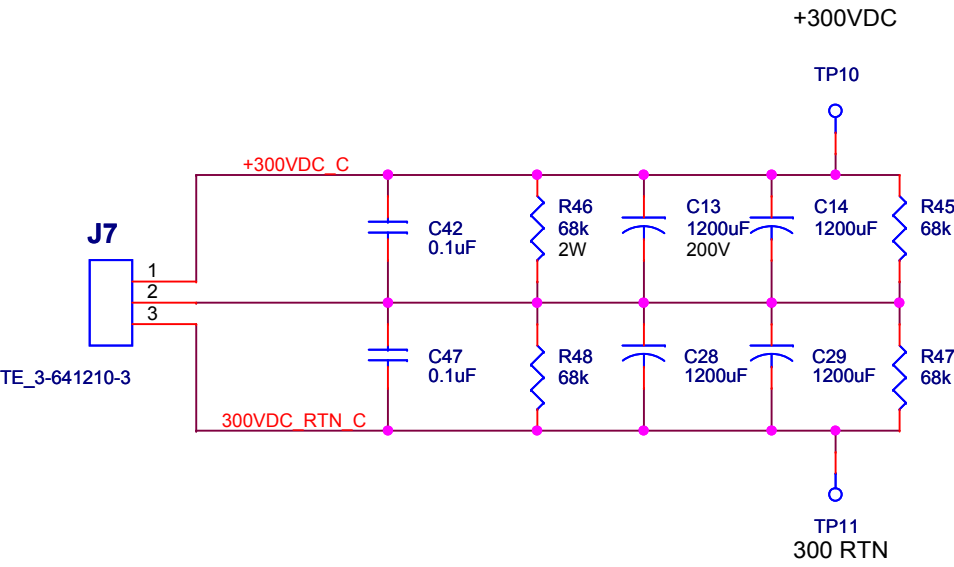

#6 MOUNTING HOLES

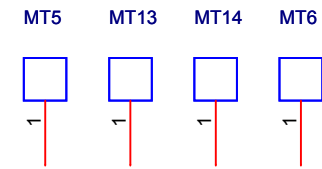

DANGER

HOLD UP
CAPACITORS
DISCHARGE TIME

5 MINUTES

Title			
SCH, OCEAN IMAGING, HOLD UP CAPS			
Size B	Document Number 10020719		Rev A
Date:	Monday, June 04, 2012	Sheet 1	of 1