


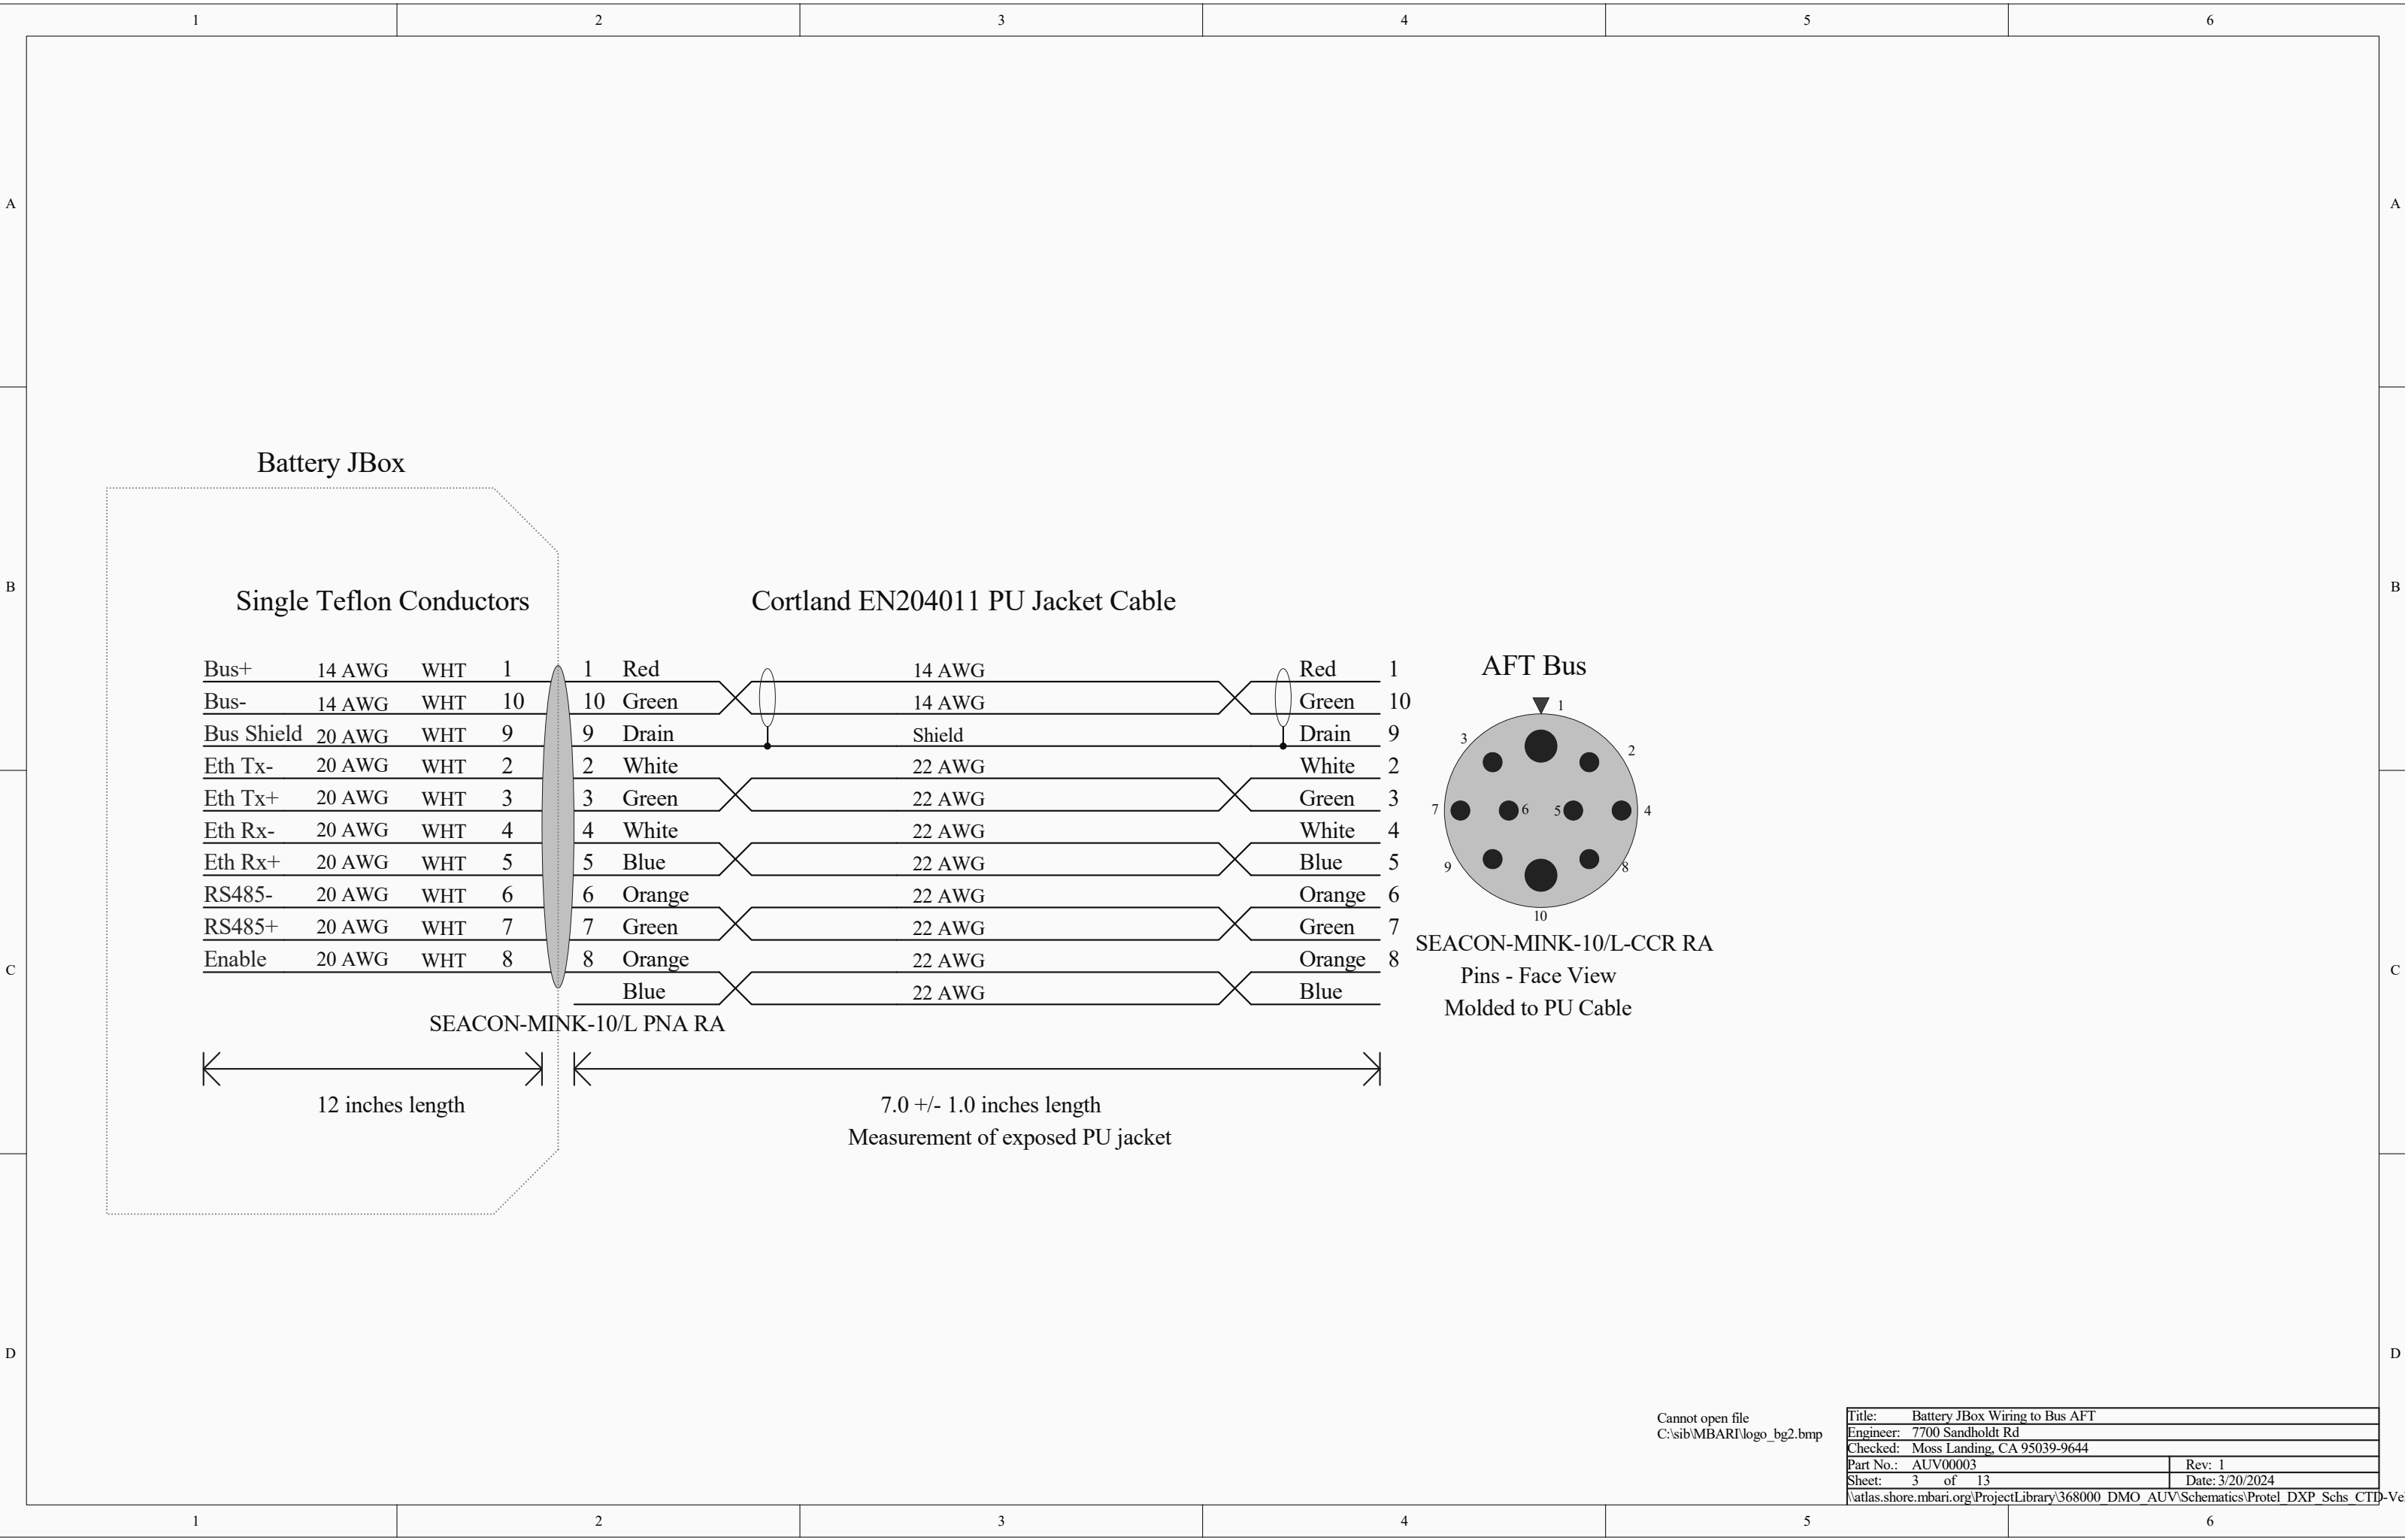

Title: Battery JBox Wiring to Bus AFT	
Engineer: 7700 Sandholdt Rd	
Checked: Moss Landing, CA 95039-9644	
Part No.: AUV00003	Rev: 1
Sheet: 3 of 13	Date: 3/20/2024
\atlas.shore.mbari.org\ProjectLibrary\368000 DMO AUV\Schematics\Protel DXP Schs CTD-Vehicle	