

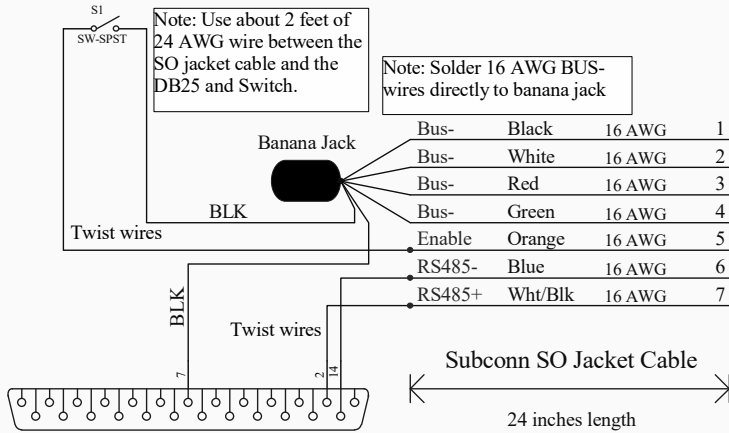
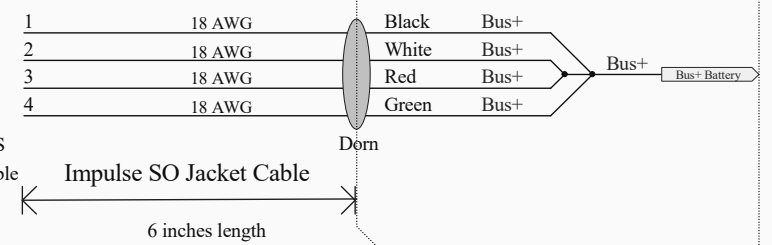
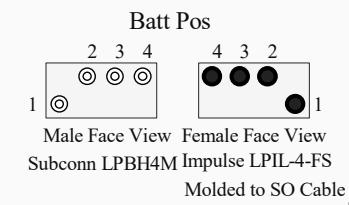
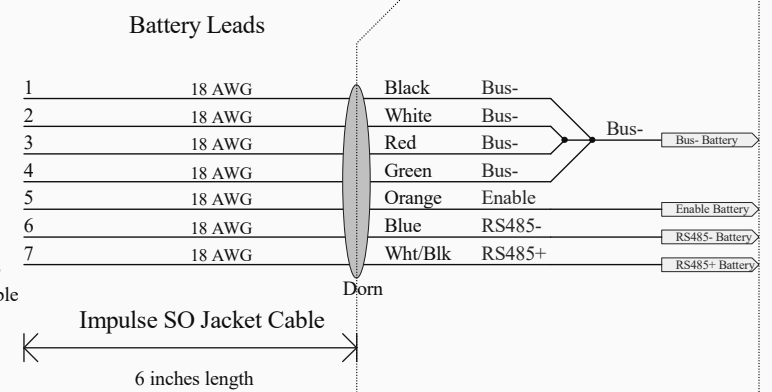


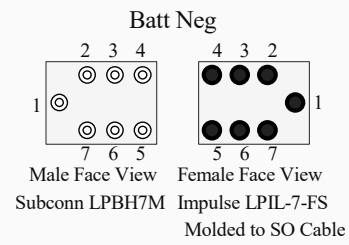

J1
DB-25 Female
Sockets Face View
Connect to B&B 485LPCOR

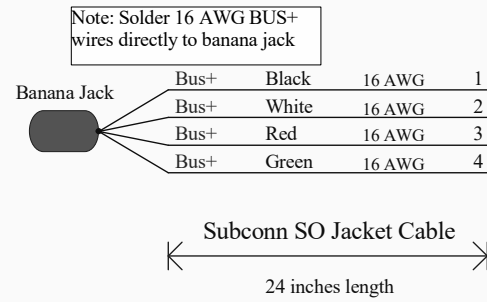

Cannot open file
C:\sib\MBAR1\logo_bg2.bmp

Title: Battery Charging Cables	
Engineer: 7700 Sandholdt Rd	
Checked: Moss Landing, CA 95039-9644	
Part No.: AUV00001	Rev: 1
Sheet: 1 of 13	Date: 3/20/2024
Futias shore.mbari.org/ProjectLibrary/368000 DMO AUV Schematics/Protel DXP Schs CTD-Vehicle	