



MVC Sphere

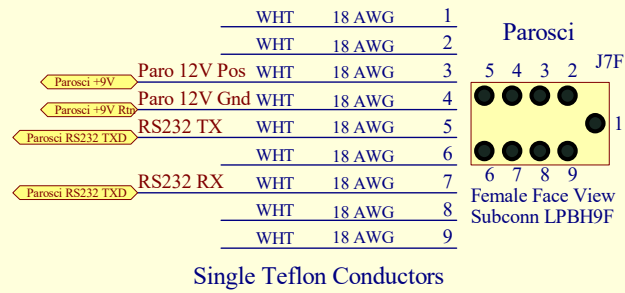

Single Teflon Conductors



12 inches length

Parosci Cable

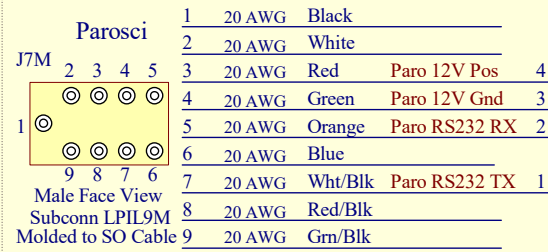

Subconn SO Jacket Cable

44.0 +/- 1.0 inches length
Measurement of exposed SO jacket

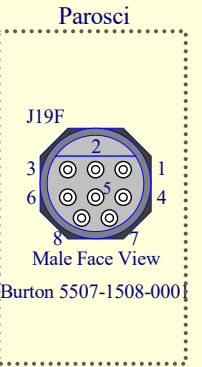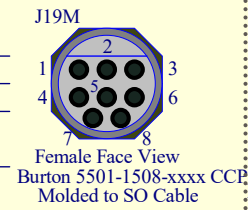

Cannot open file
C:\sib\MBAR\logo_bg2.bmp

Title: MVC Wiring to Parosci	
Engineer: 7700 Sandholdt Rd	
Checked: Moss Landing, CA 95039-9644	
Part No.: AUV00010	Rev: 1
Sheet: 10 of 13	Date: 3/20/2024
f:\texas.shore.mbari.org\ProjectLibrary\368000 DMO AUV Schematics\Protel DXF Schs CTD-Vehicle	