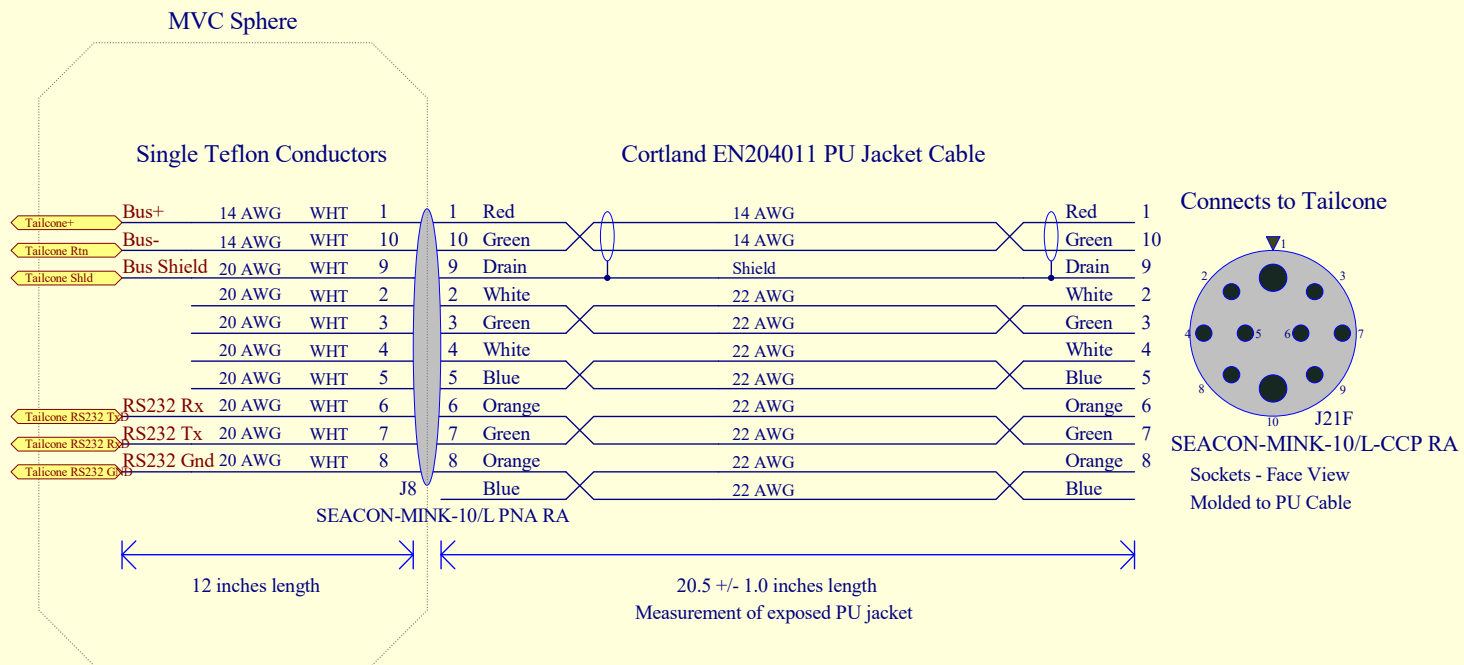


Cannot open file
C:\sib\MBAR1\logo_bg2.bmp

Title: MVC Wiring to Tailcone	
Engineer: 7700 Sandholdt Rd	
Checked: Moss Landing, CA 95039-9644	
Part No.: AUV00012	Rev: 1
Sheet: 12 of 13	Date: 3/20/2024
furlas.shore.mbari.org/ProjectLibrary/368000 DMO AUV Schematics/Protel DXP Schs CTD-Vehic	