



DCon JBox

Cortland EN204011 PU Jacket Cable

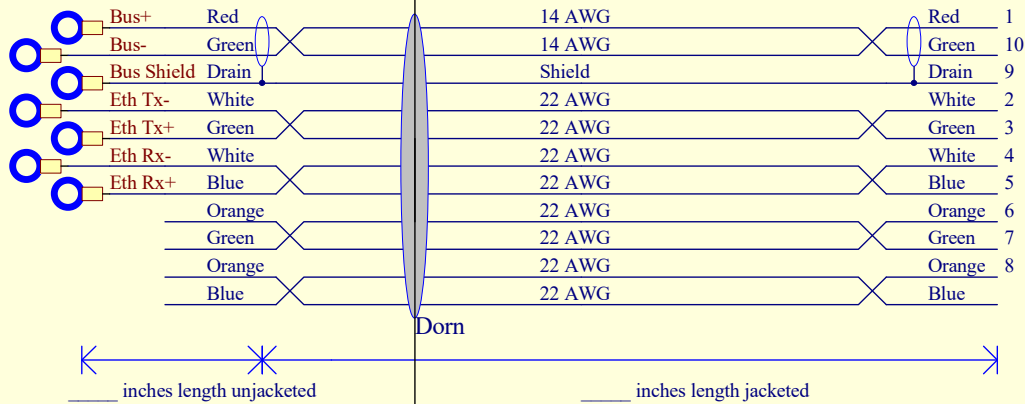

AFT Bus

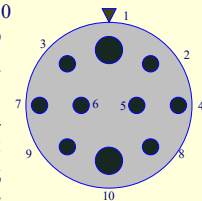

SEACON-MINK-10/L-CCR
Pins - Face View
Molded to PU Cable

Cannot open file
C:\sib\MBAR1\logo_bg2.bmp

Title: Science DCON Wiring to Bus AFT	
Engineer: 7700 Sandholdt Rd	
Checked: Moss Landing, CA 95039-9644	
Part No.: AUV00013	Rev: 1
Sheet: 13 of 13	Date: 3/20/2024
Autlas.shore.mbari.org/ProjectLibrary/368000 DMO AUV Schematics/Protel DXP Schs CTD-Vehic	