


OFFBOARD
C-GRID_100
FEMALE PLUG

1
2
3 nc
4
5 nc
6
7

E1 1 BRN WIRE
E2 1 VIO WIRE
E4 1 GRN WIRE
E6 1 RED WIRE
E7 1 BLK WIRE

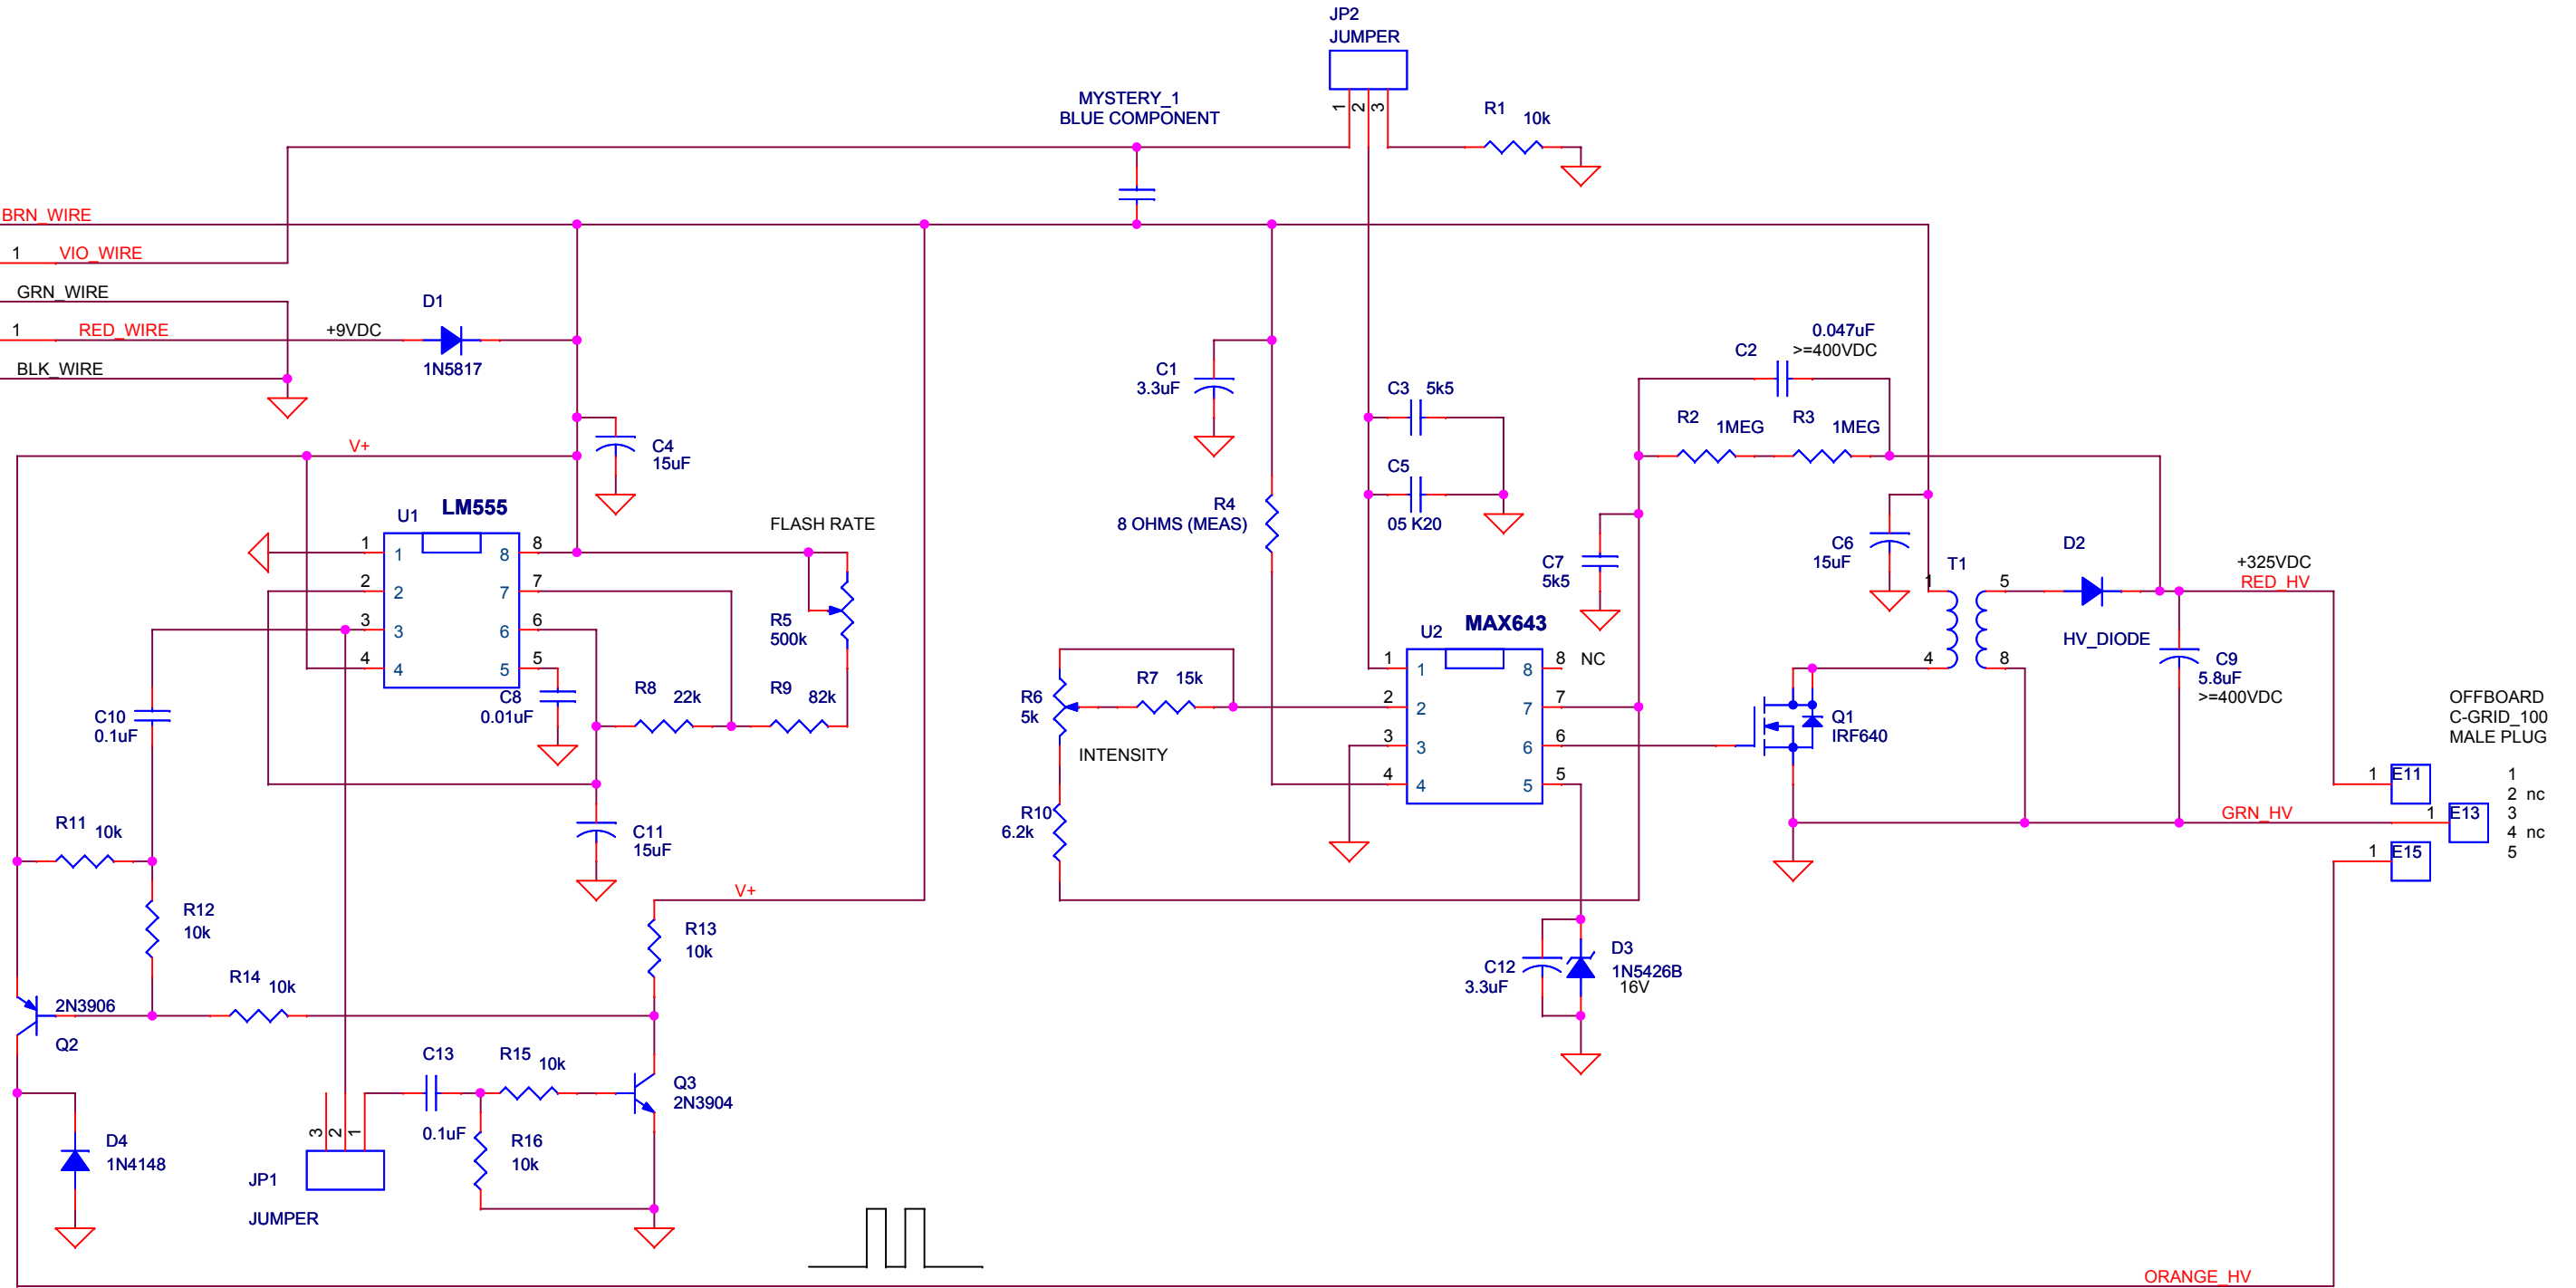

NOTES:

1. Short JP1 pins 1 and 2 for double trigger pulse
2. To force strobe on, simulate photocell darkness by moving JP2 to the 10k position.

Title		
STROBE_REV_ENG		
Size B	Document Number <Doc>	Rev A
Date:	Saturday, July 25, 2009	Sheet 1 of 1