


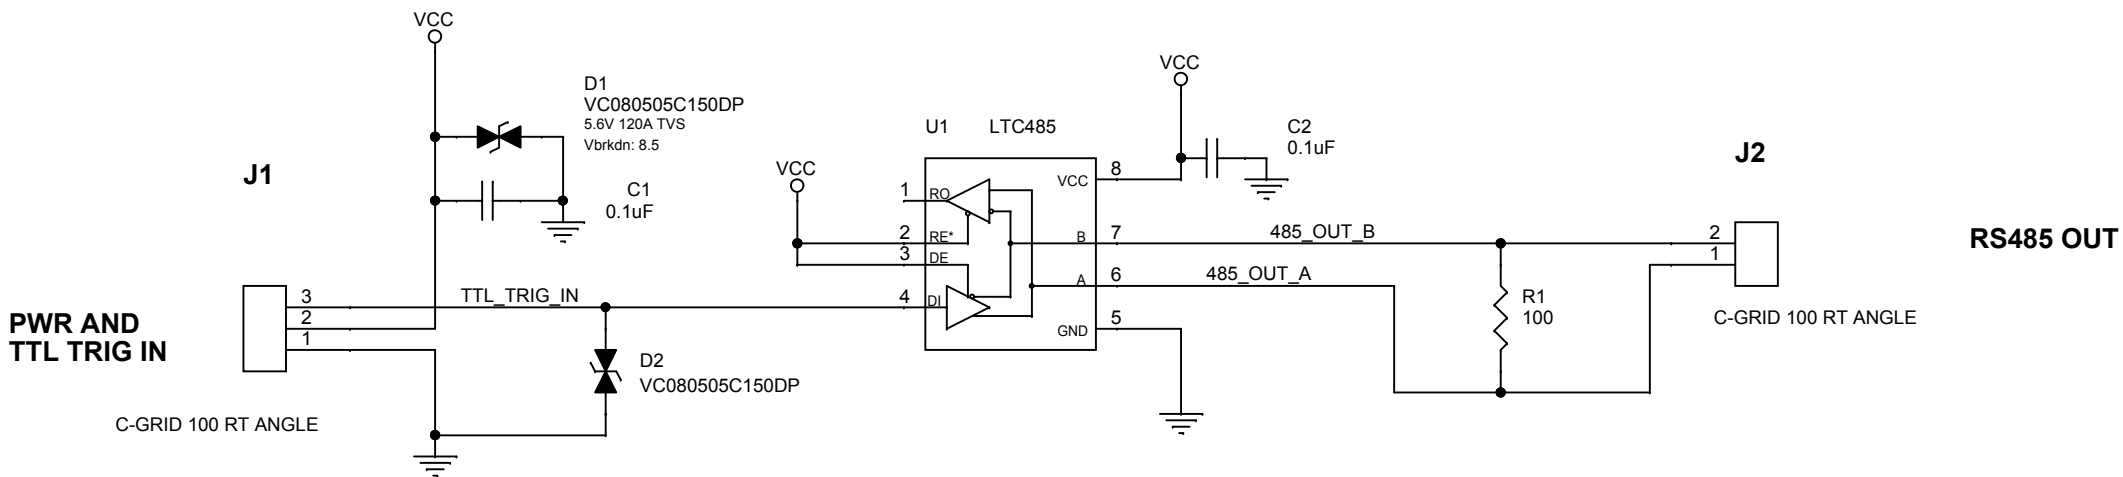

REV B: ADDED D2 ON TTL_TRIG_IN

Source:
\\atlas\ProjectLibrary\368000_DMO_AUV\Schematics\TTL_TRIG_485

Title		
TTL_TRIG_RS485		
Size B	Document Number <Doc>	Rev B
Date:	Friday, December 19, 2014	Sheet 1 of 1