


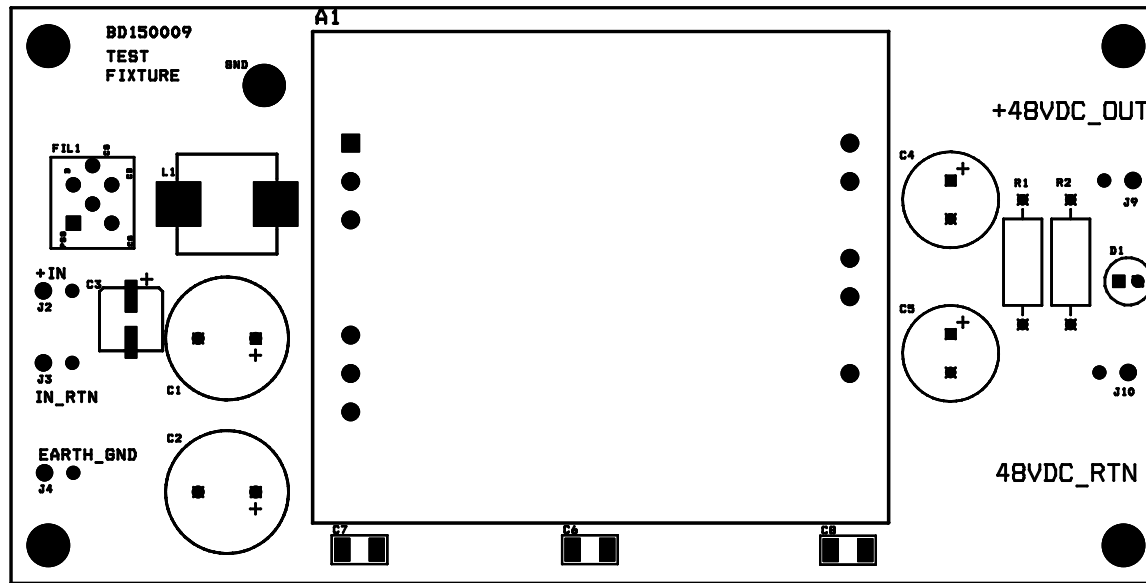

DRILL CHART				
SYM	DIAM	TOL	QTY	NOTE
⊘	0.030		2	
×	0.034		12	
+	0.045		5	
◇	0.050		6	
⊠	0.065		11	
⊞	0.070		5	
▲	0.129		5	
TOTAL			46	