


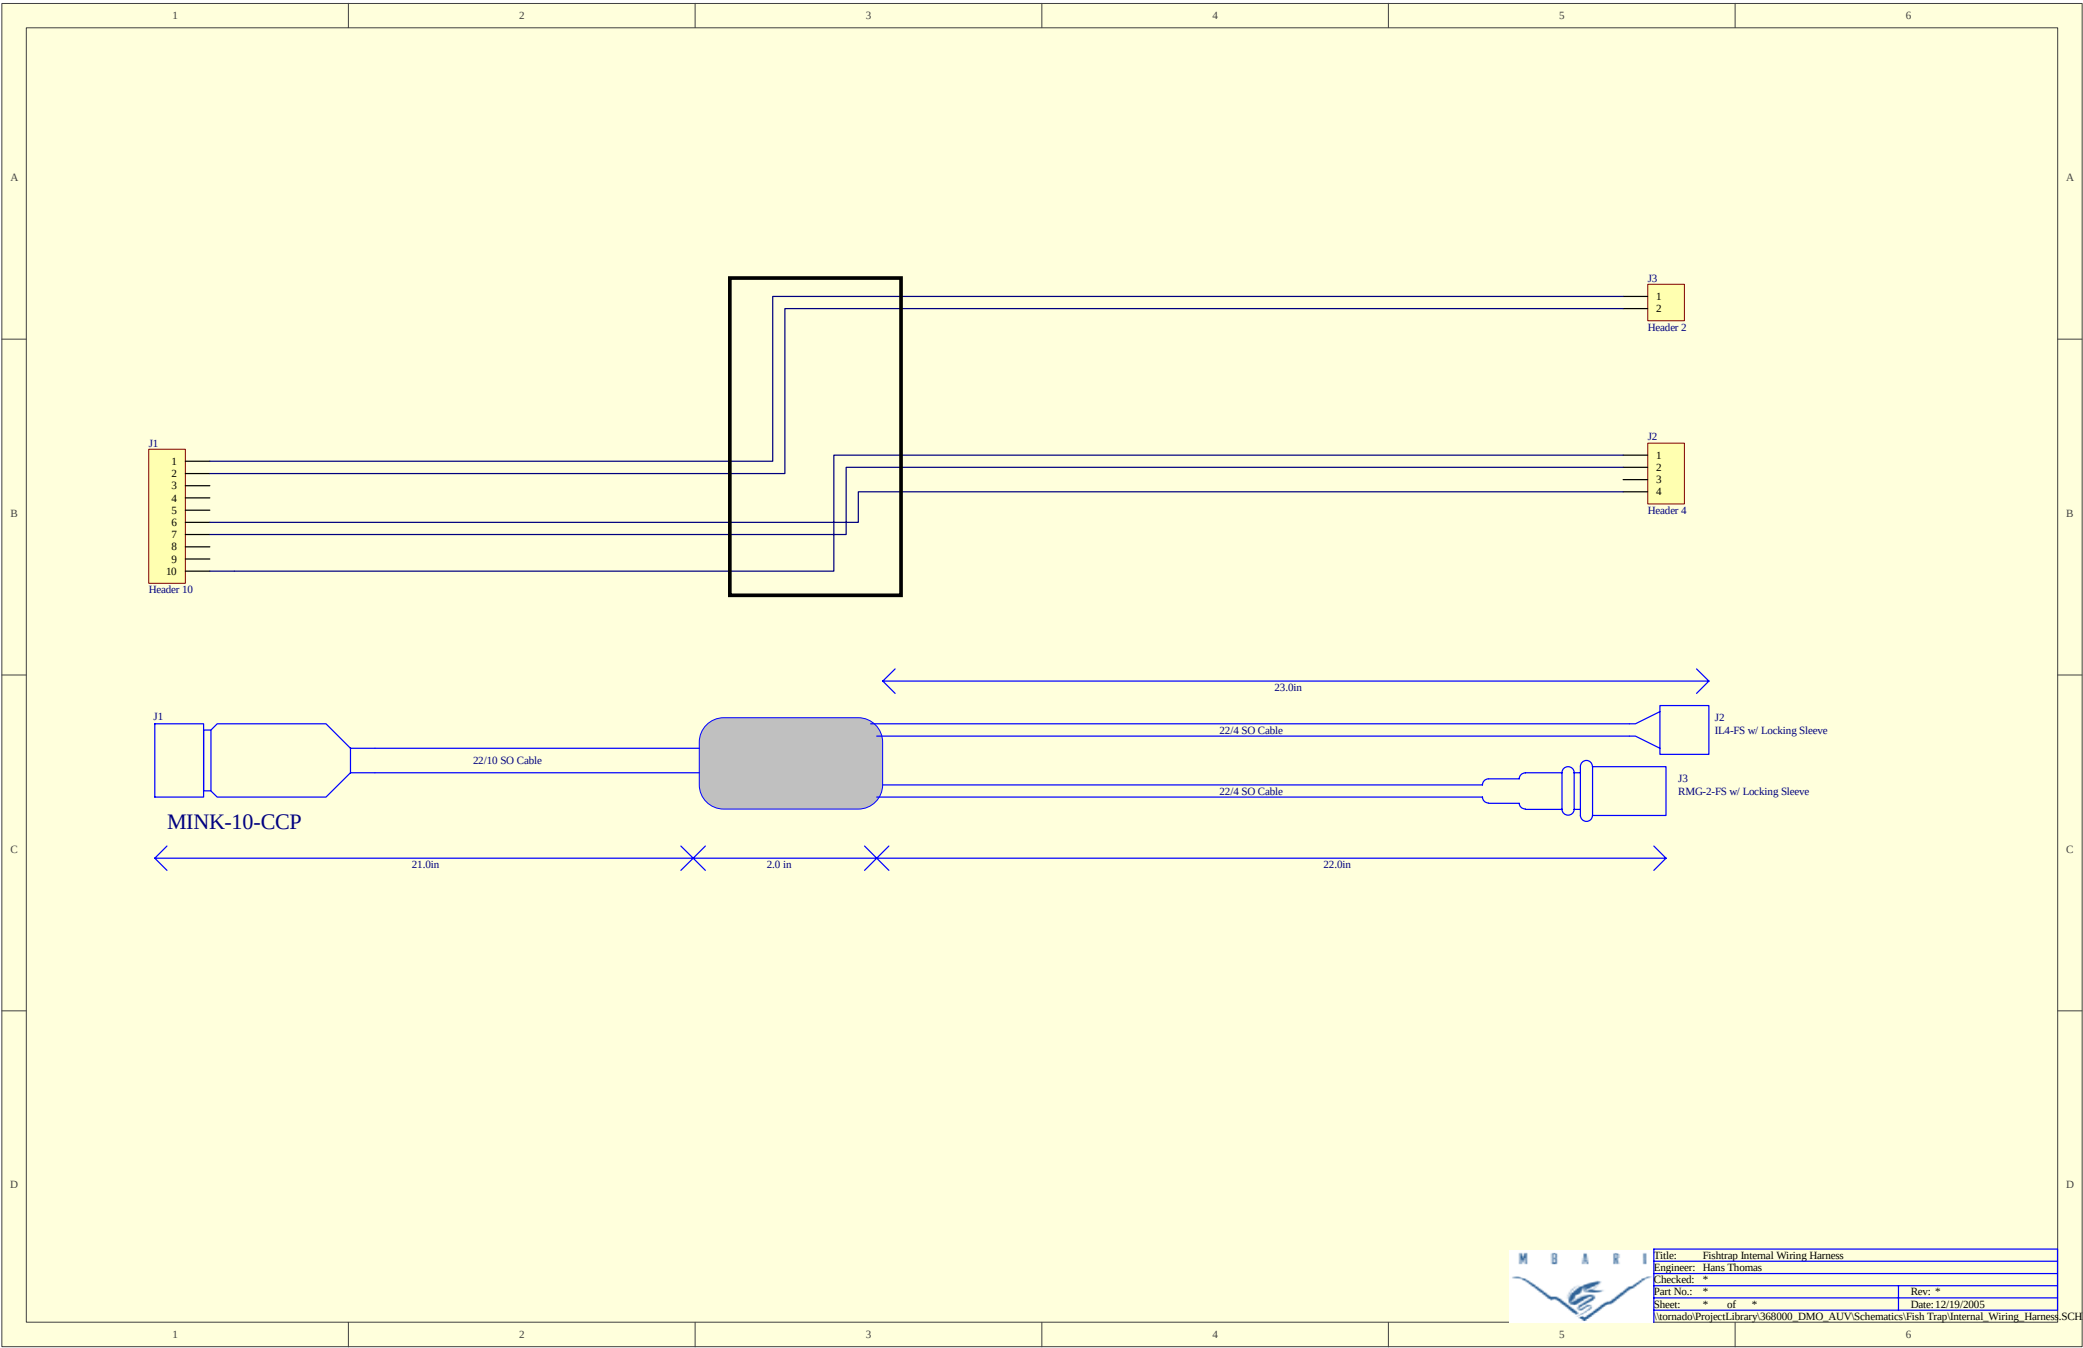

Title: Fishtrap Internal Wiring Harness	
Engineer: Hans Thomas	
Checked: *	
Part No.: *	Rev: *
Sheet: * of *	Date: 12/19/2005
\\tornado\ProjectLibrary\369000_DMO_AUV\Schematics\Fish Trap Internal Wiring Harness	