
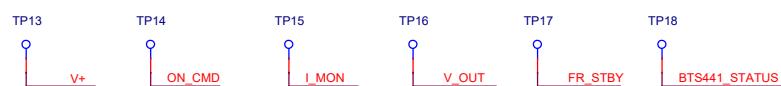
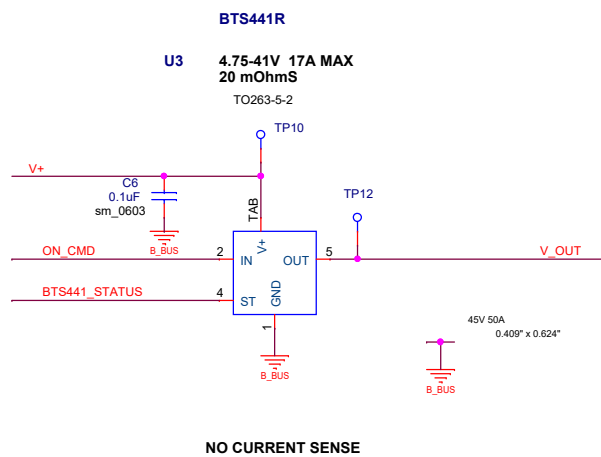
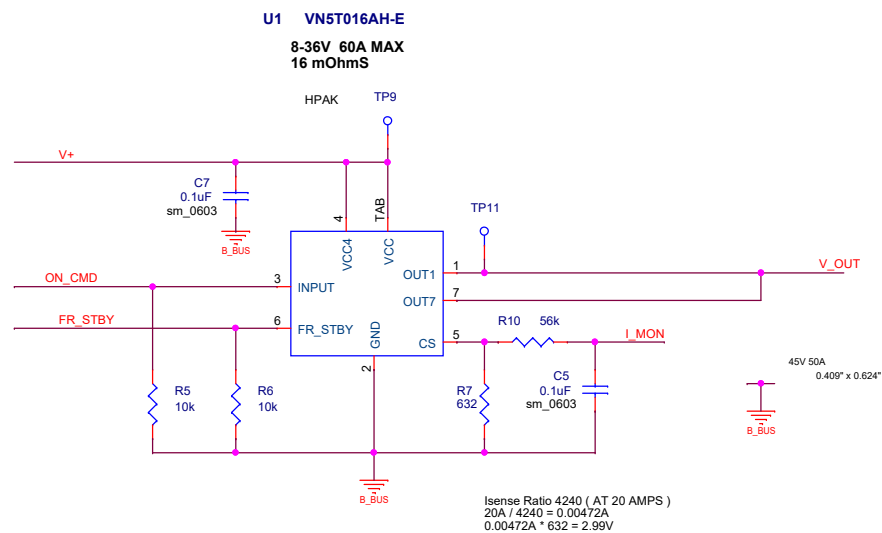
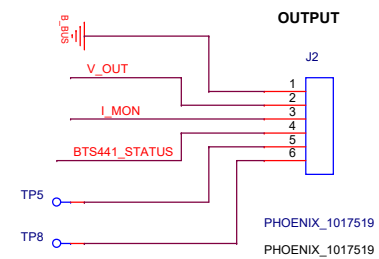
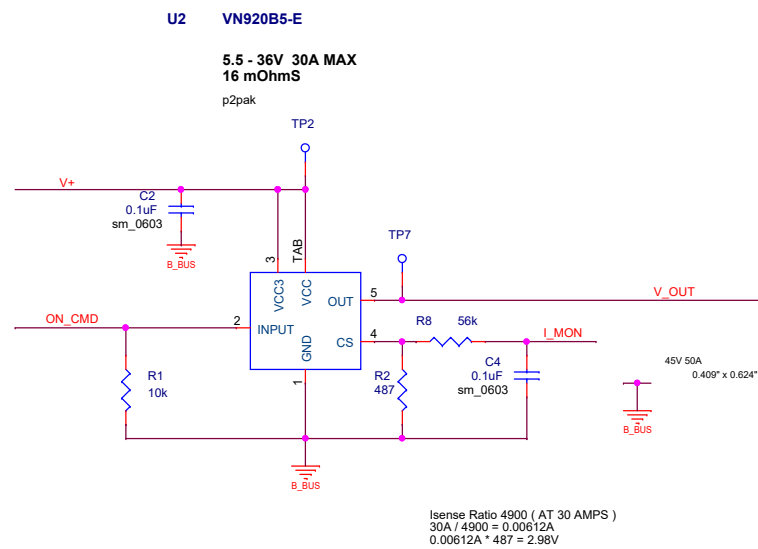
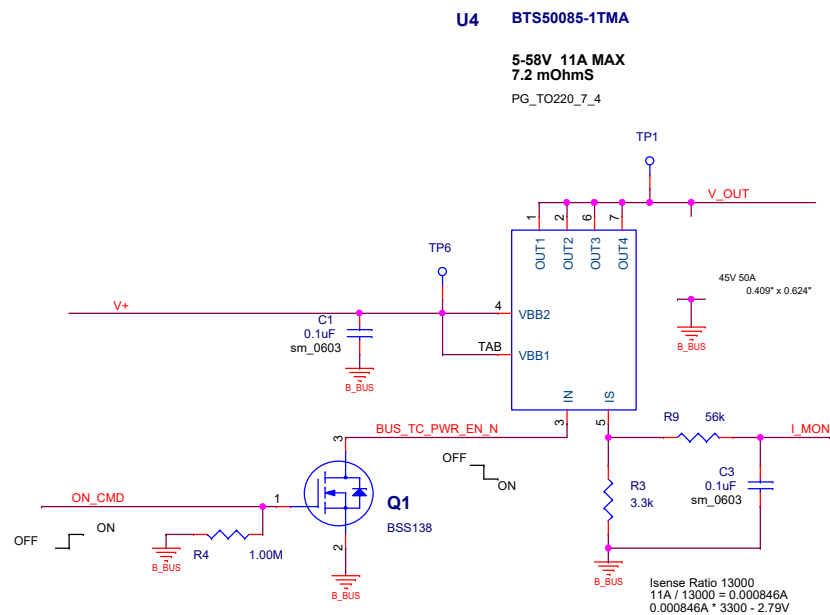


HIGH SIDE SWITCH TEST

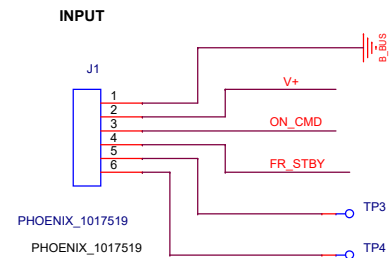

Title			
SCH, HIGH SIDE SWITCHES			
Size	Document Number		Rev
C	100221523		A
Date:	Monday, November 02, 2020	Sheet	1 of 1