



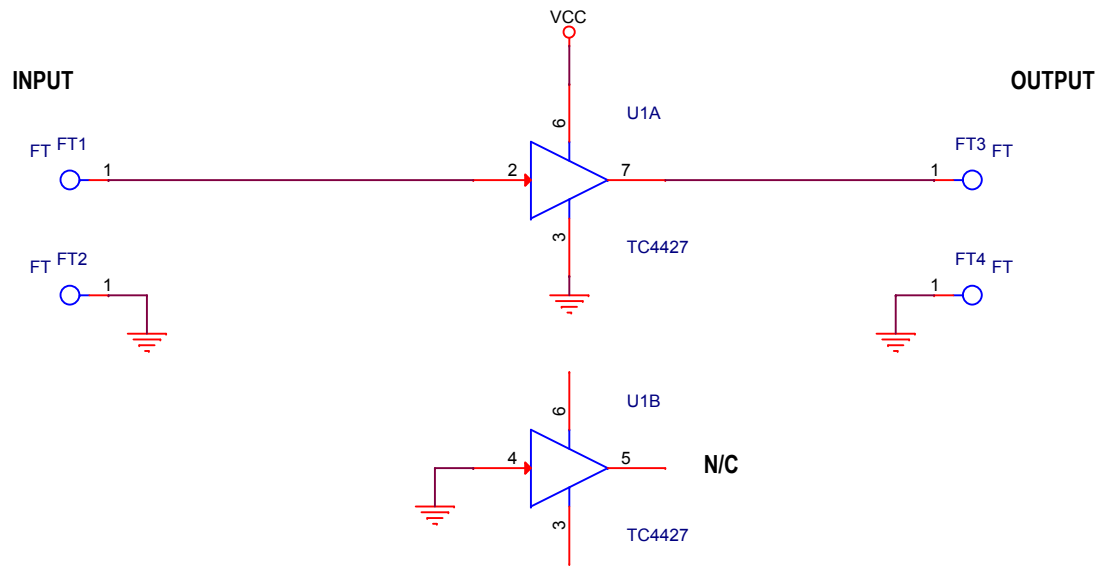

POWER

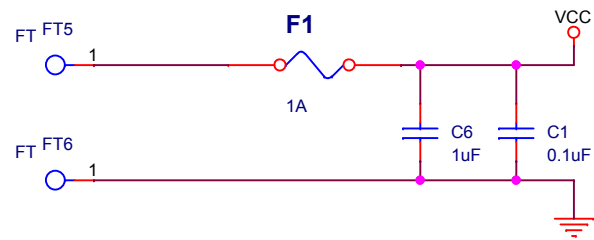

4.5 V to 18 V DC

Title			
SCH, LINE DRIVER			
Size	Document Number		Rev
B	11021227		A
Date:	Friday, November 20, 2015	Sheet	1 of 1