

FALMAT XTREME-GREEN CAT CABLE FMXCAT51610K24

16 AWG	Green	14 AWG	1
16 AWG	Black		
16 AWG	Red		
16 AWG	Yellow		
16 AWG	Blue		


Note: Multiple pins tied together for voltage drop reasons. No additional amperage increase will occur.

16 AWG	White	14 AWG	10
16 AWG	Orange		
16 AWG	Grey		
16 AWG	Brown		
16 AWG	White		

LEAVE END UNTERMINATED


24 AWG	White/Org	2
24 AWG	Org	3
24 AWG	White/Gm	4
24 AWG	Grn	5
24 AWG	White/Blue	6
24 AWG	Blue	7
24 AWG	White/Brn	8
24 AWG	Brn	9

Connects to MVC-Bus-Tether

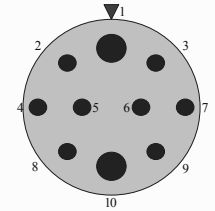

SEACON-MINK-10/L-CCP

Sockets - Face View
Molded to PU Cable

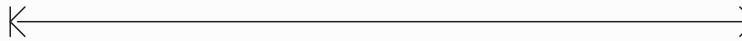

100 feet +/- 2.0 feet length
Measurement of exposed PU jacket

MBARI will cut to length, just terminate to CF length

Title		
Size B	Number	Revision
Date	5/15/2013	Sheet of
File	Z:\368000 DMO AUV\External-Power-Cables-Tether-100foot\SCHDOC	