


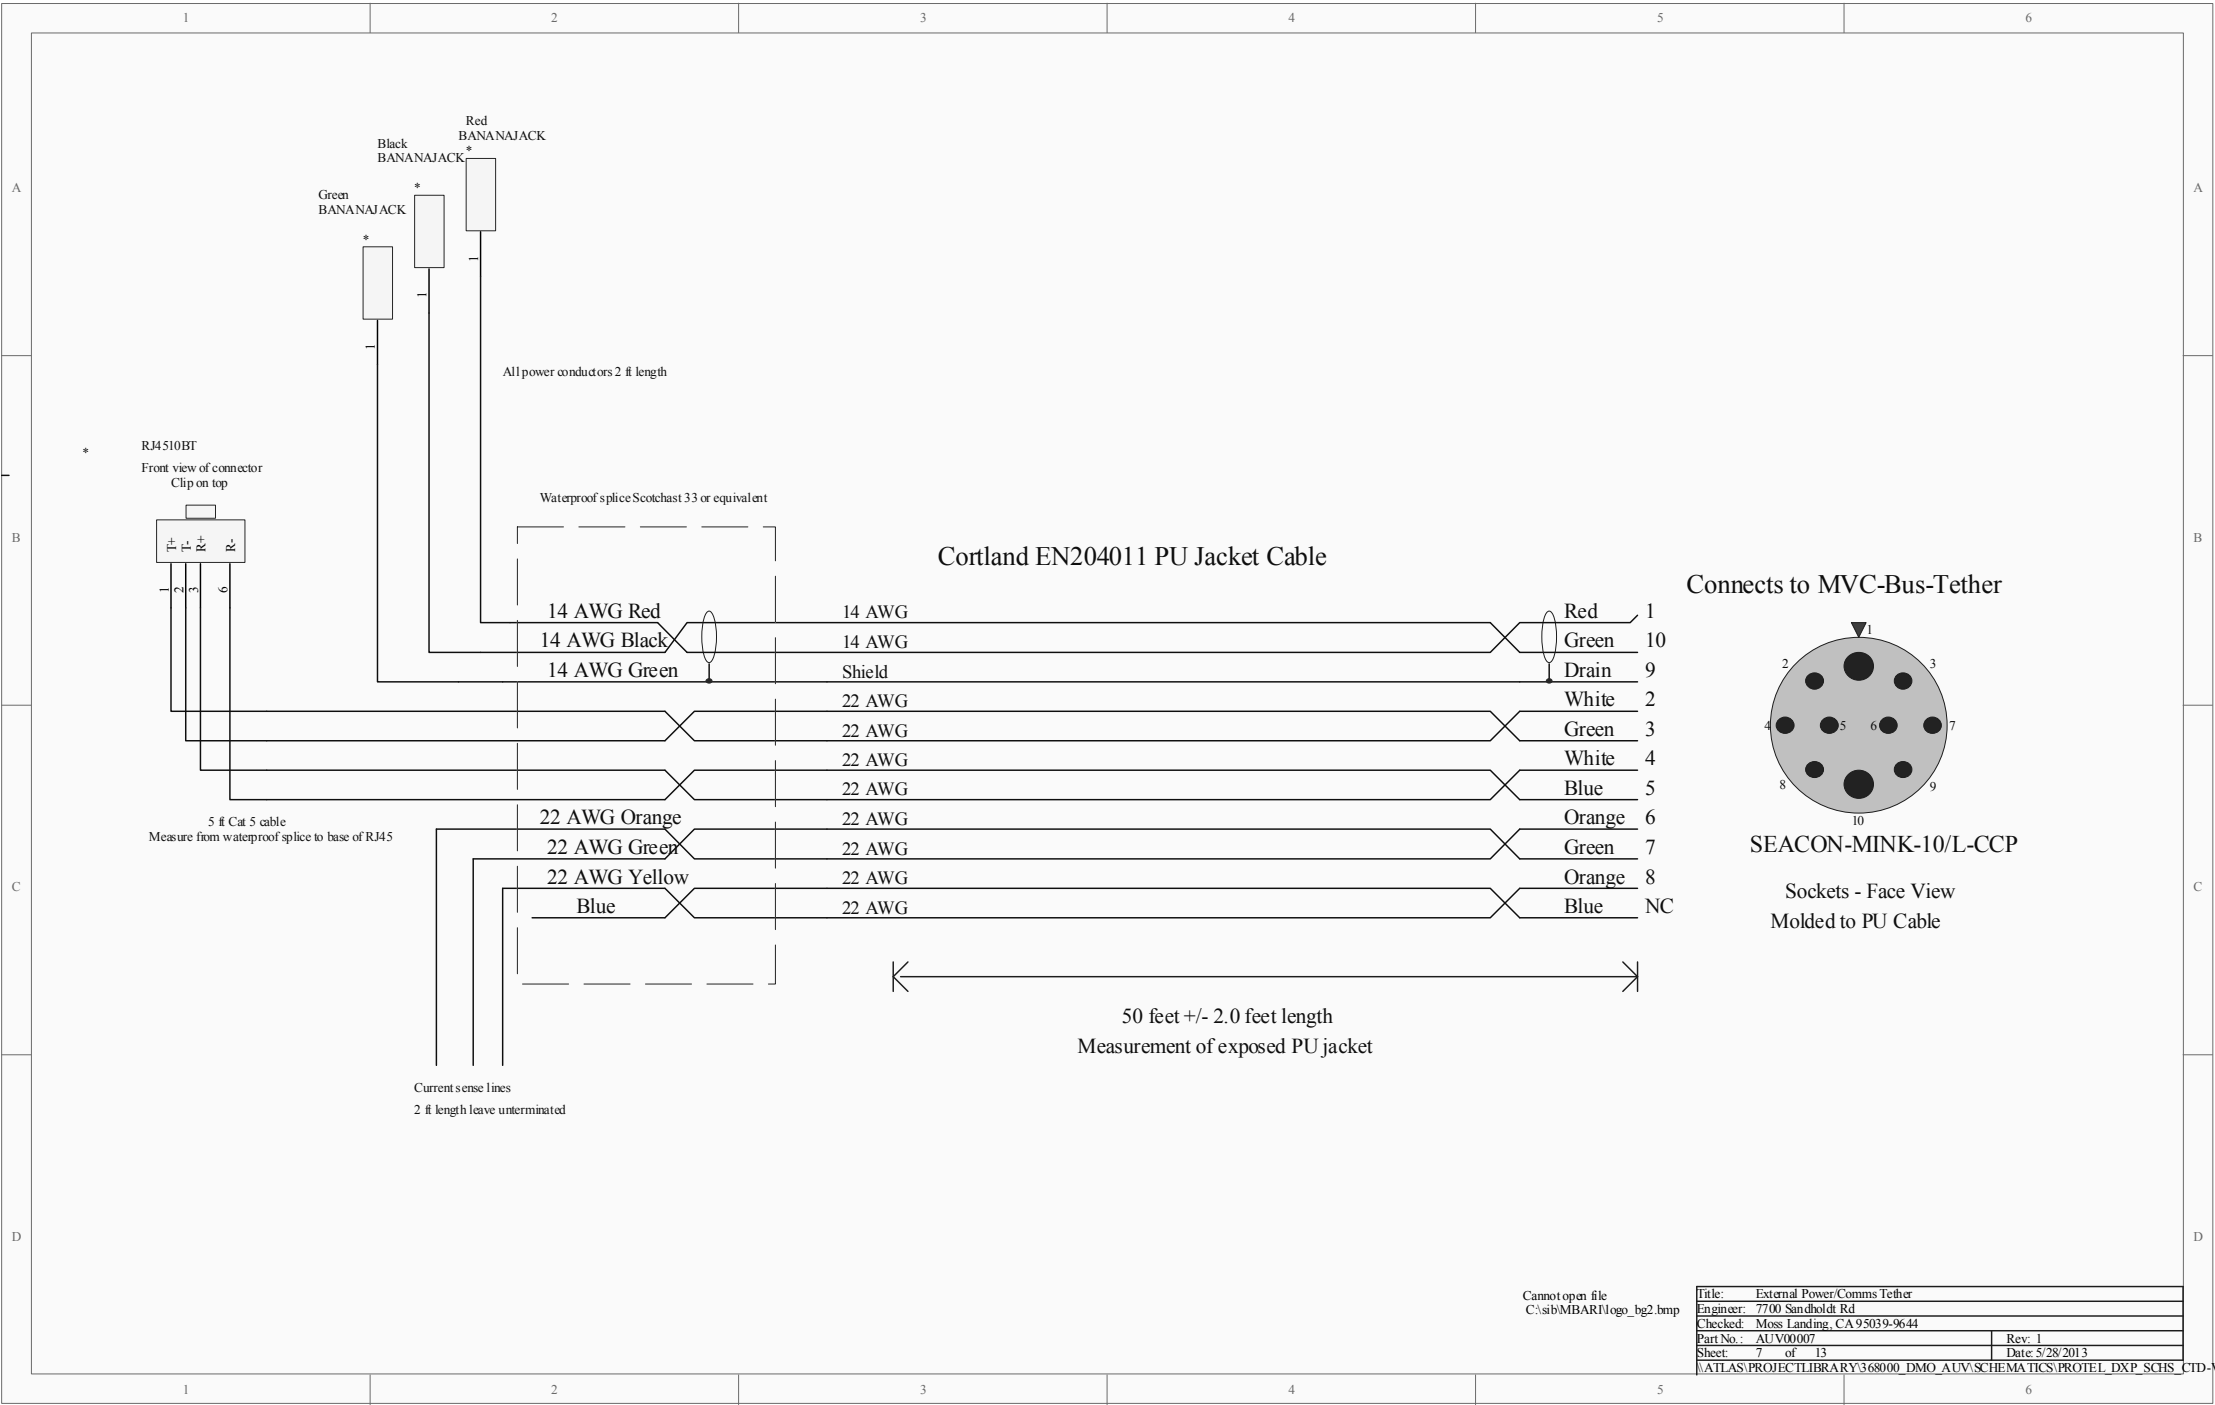

Cannot open file
C:\sb\MBAR1\logo_bg2.bmp

Title: External Power/Comms Tether	
Engineer: 7700 Sandholdt Rd	
Checked: Moss Landing, CA 95039-9644	
Part No.: AUV00007	Rev: 1
Sheet: 7 of 13	Date: 5/28/2013
\\ATLAS\PROJECT\LIBRARY\368000_DMO_AUV\SCHEMATICS\PROTEL_DXP_SCHS_CTD-V6	