


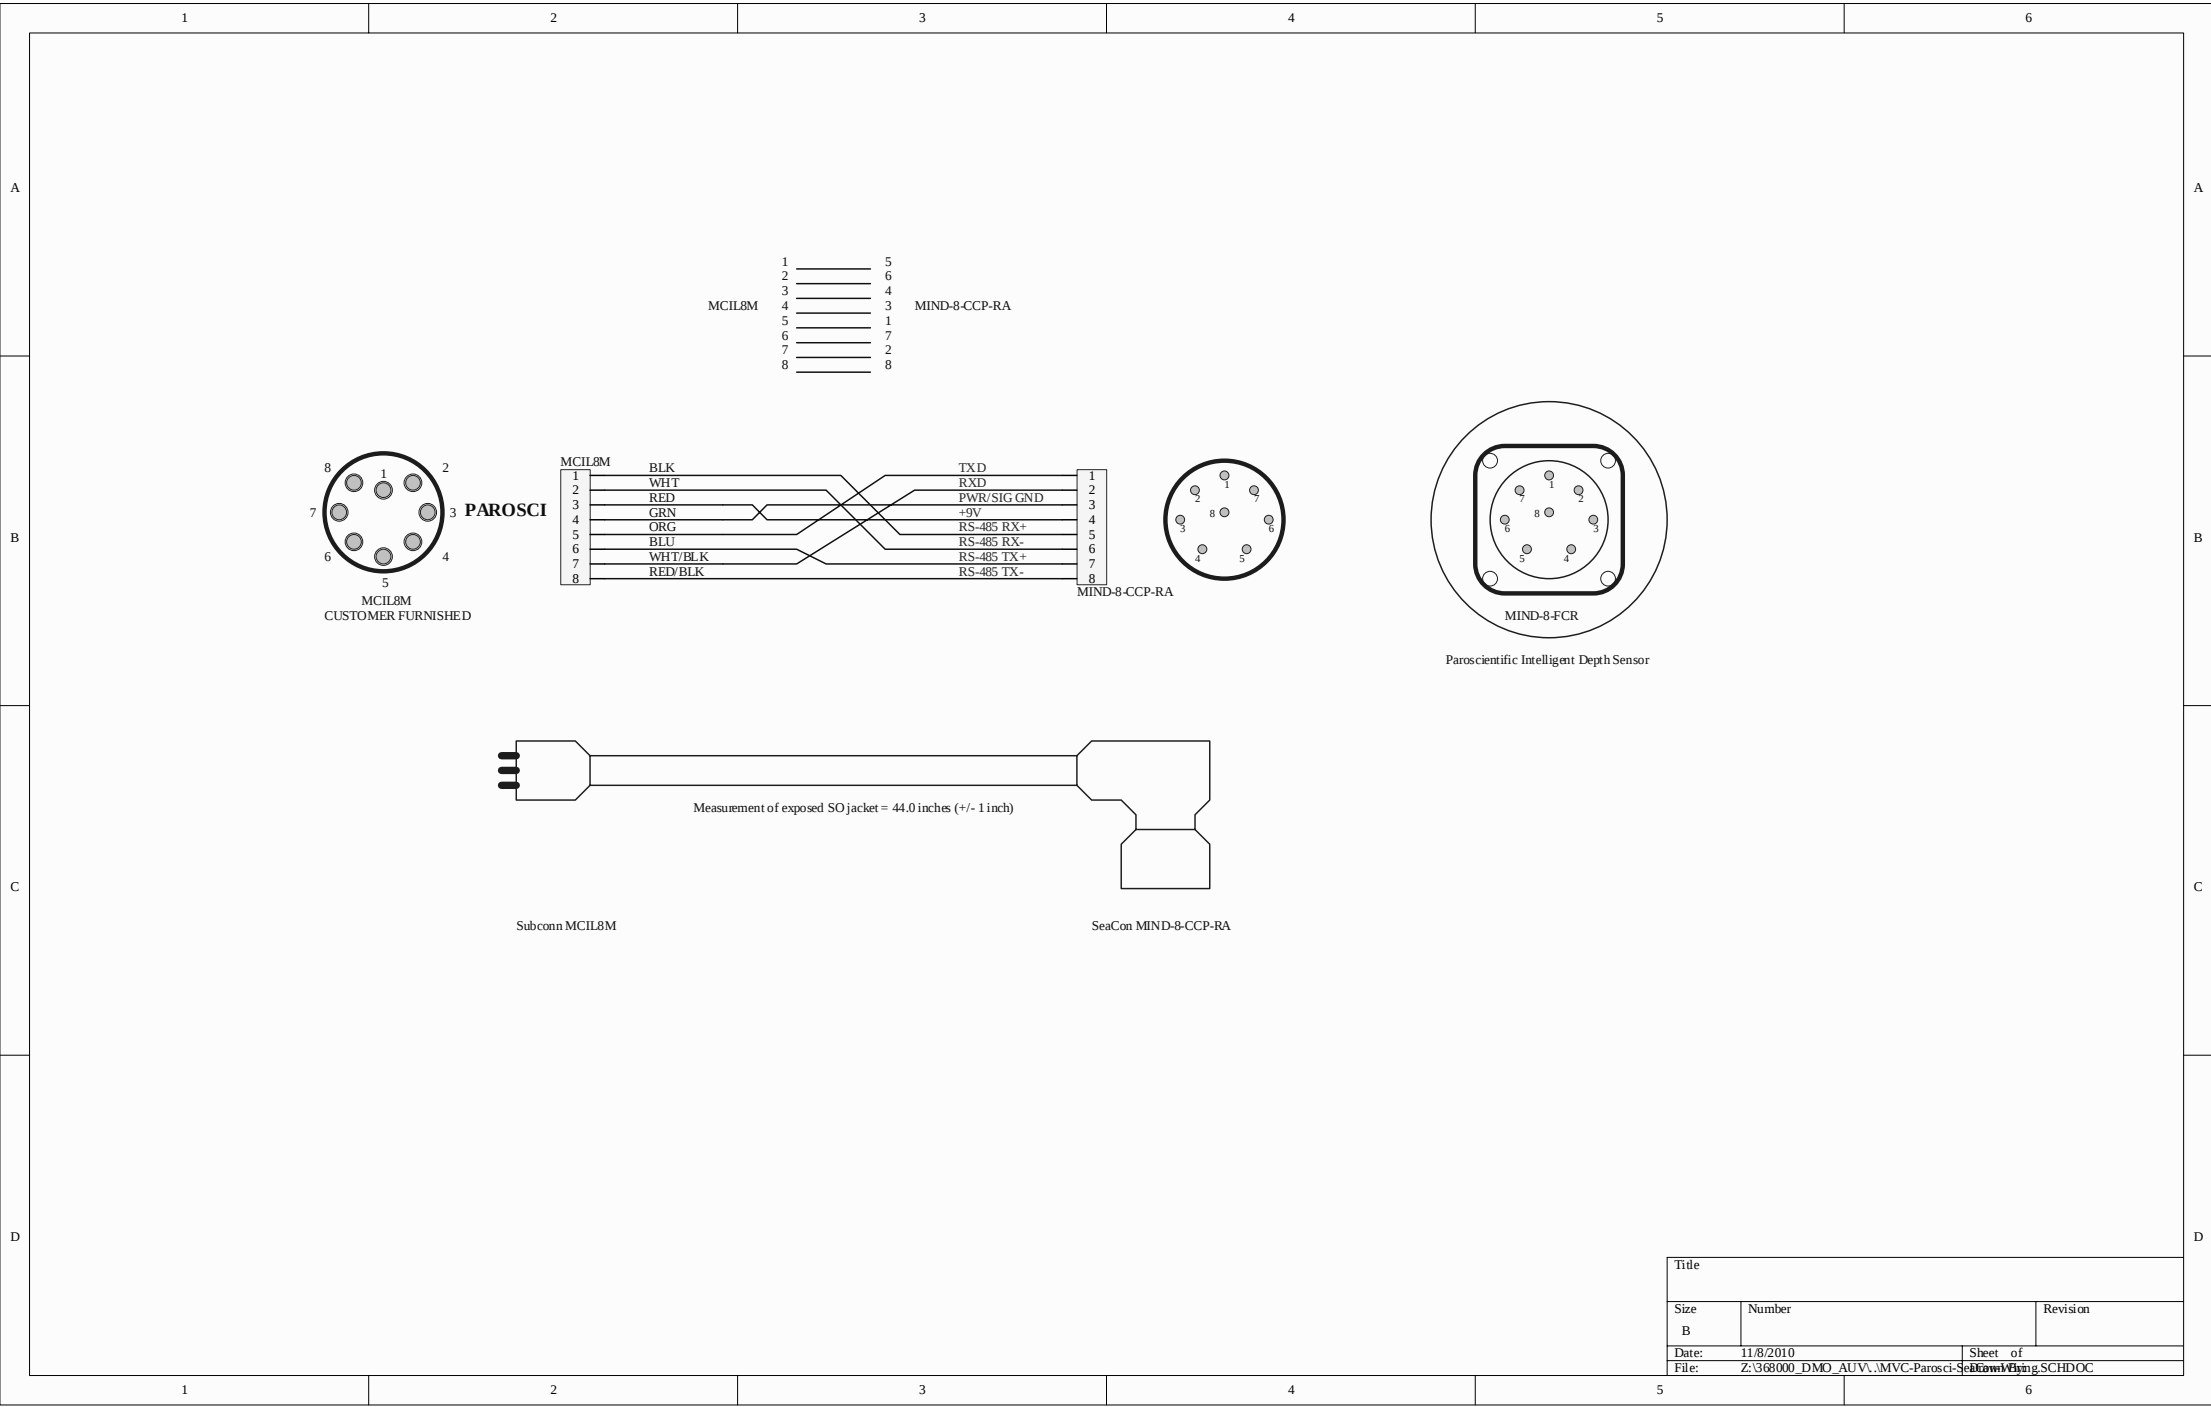

1

2

3

4

5

6

7

8

MCIL8M

CUSTOMER FURNISHED

1

2

3

4

5

6

7

8

MIND-8-FCR

Paroscientific Intelligent Depth Sensor

Subconn MCIL8M

Measurement of exposed SO jacket = 44.0 inches (+/- 1 inch)

SeaCon MIND-8-CCP-RA

Title		
Size B	Number	Revision
Date: 11/8/2010	Sheet of	
File: Z:\368000_DMO_AUV\...MVC-Parosci-Subconn	SCHDOC	