
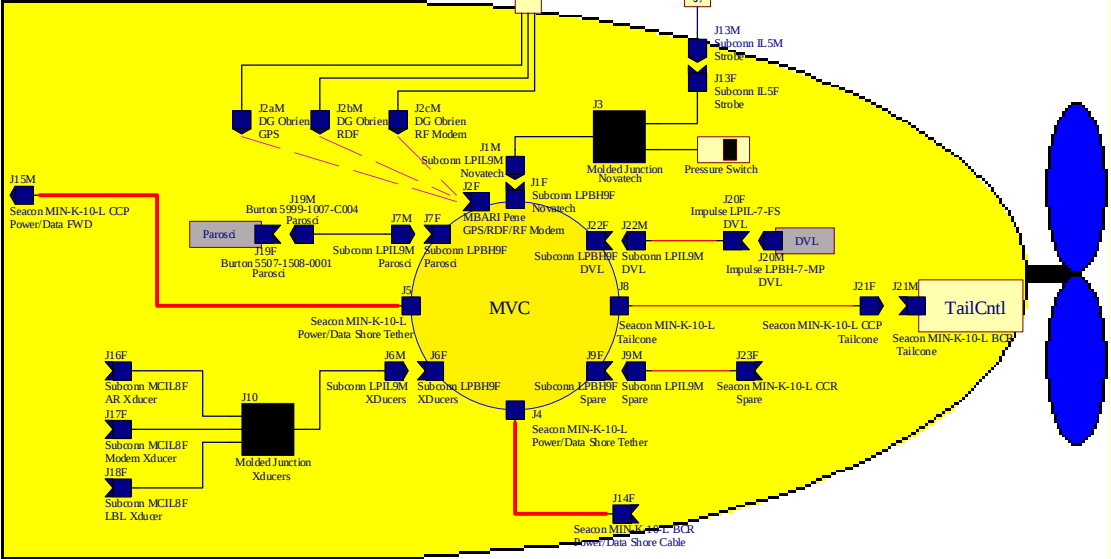
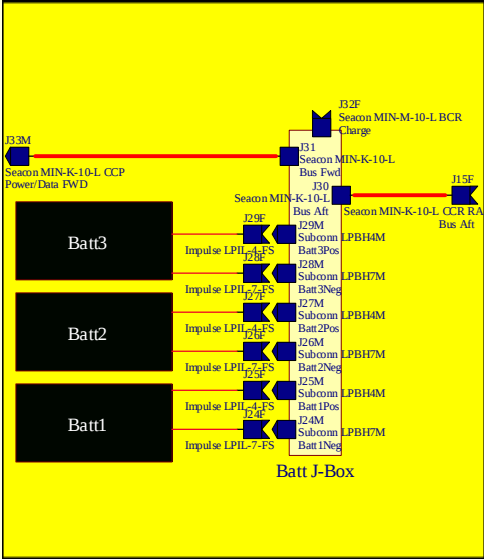


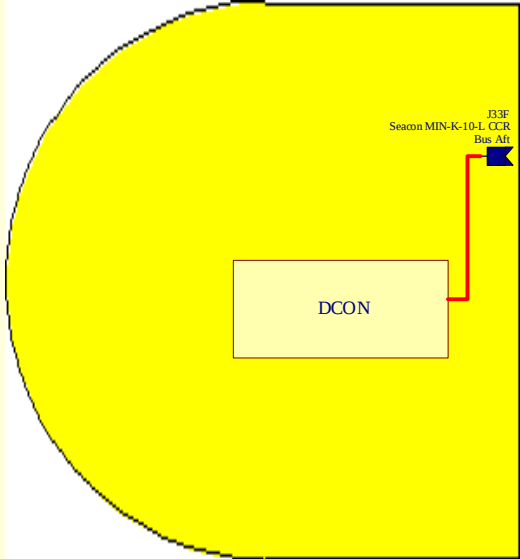

NOTES:

Raw Power/Data Bus Cable: 

Raw Power on Cable: 

Penetrator: 

Plug: 

Receptacle: 