
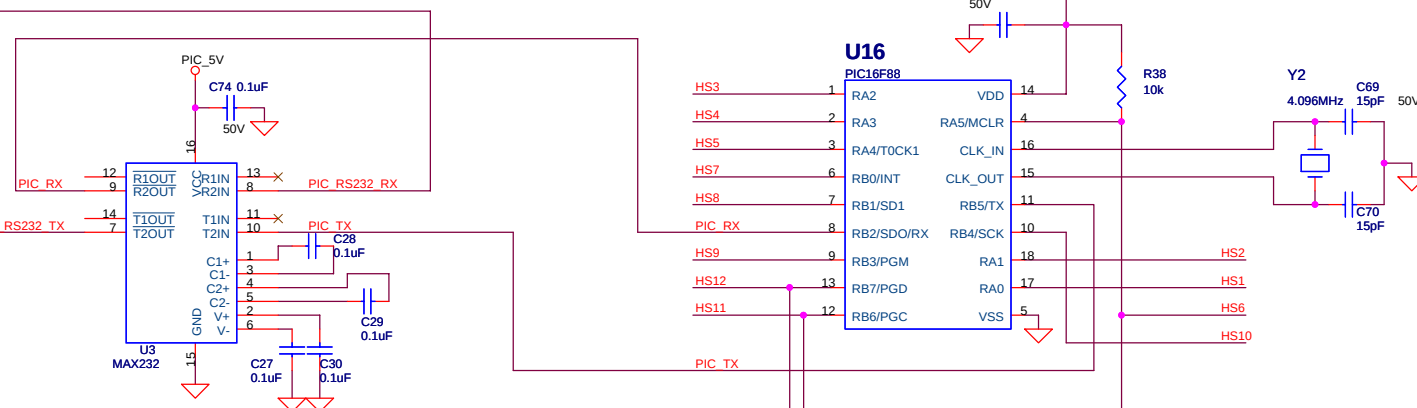
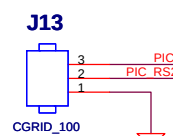
 
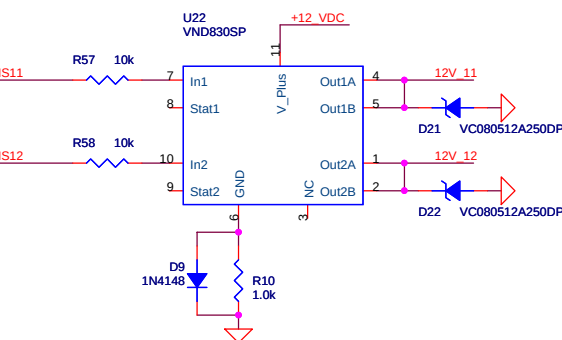
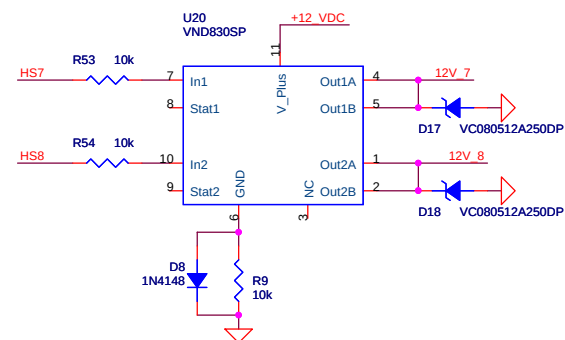
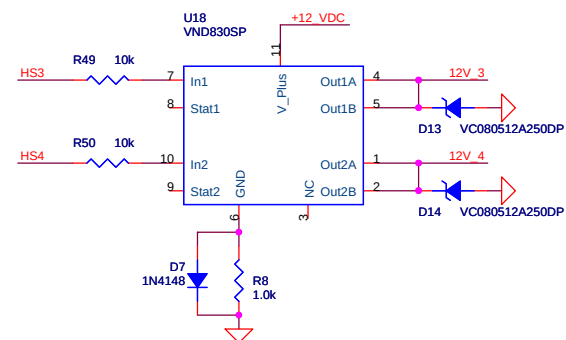
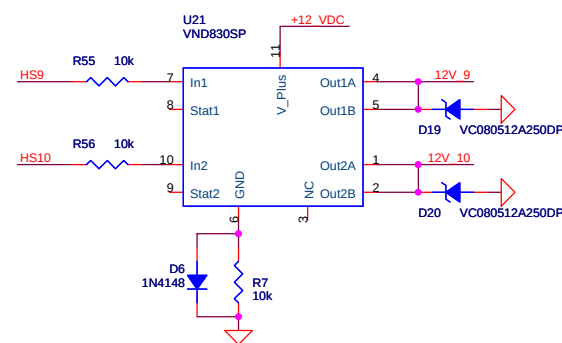
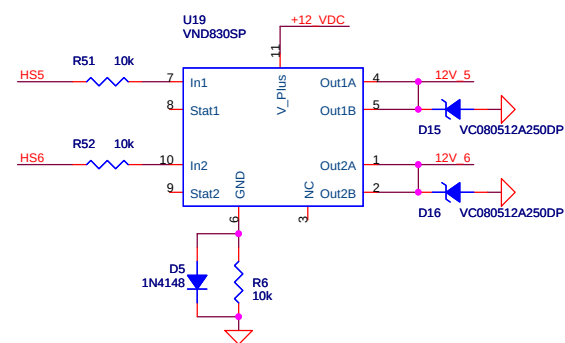
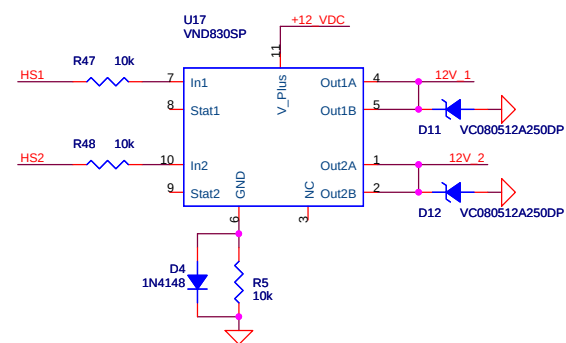


NOTES:
1. SW BOARD SIZE 2.6" X 9.7"

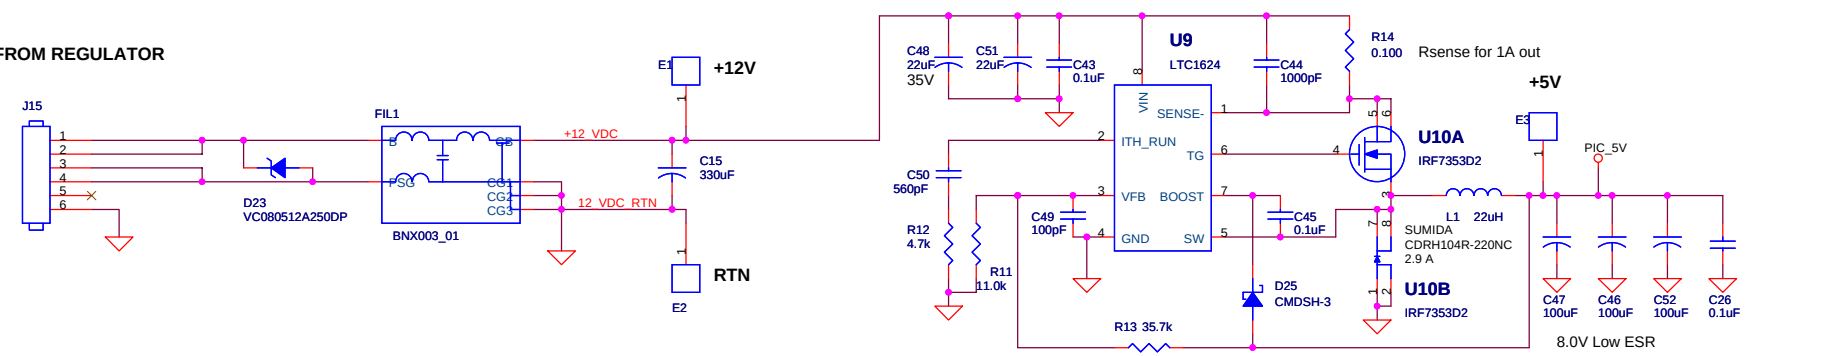