






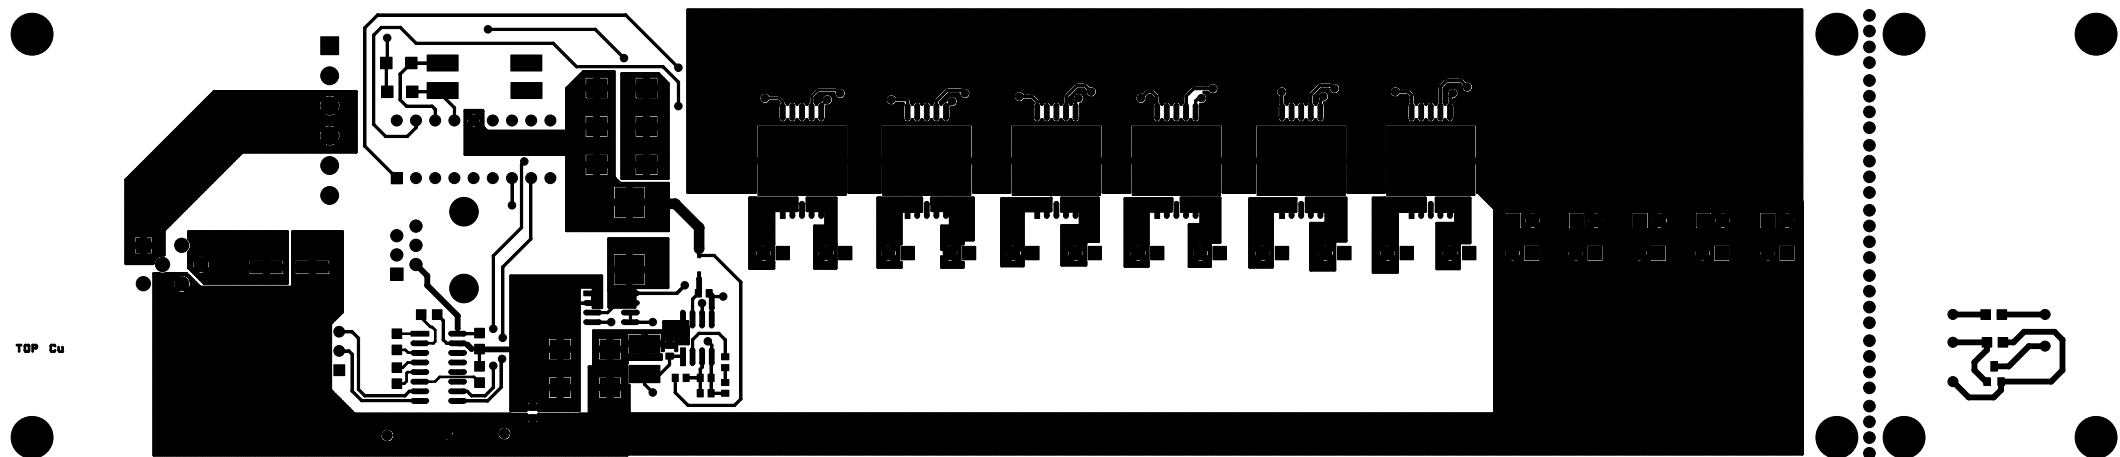


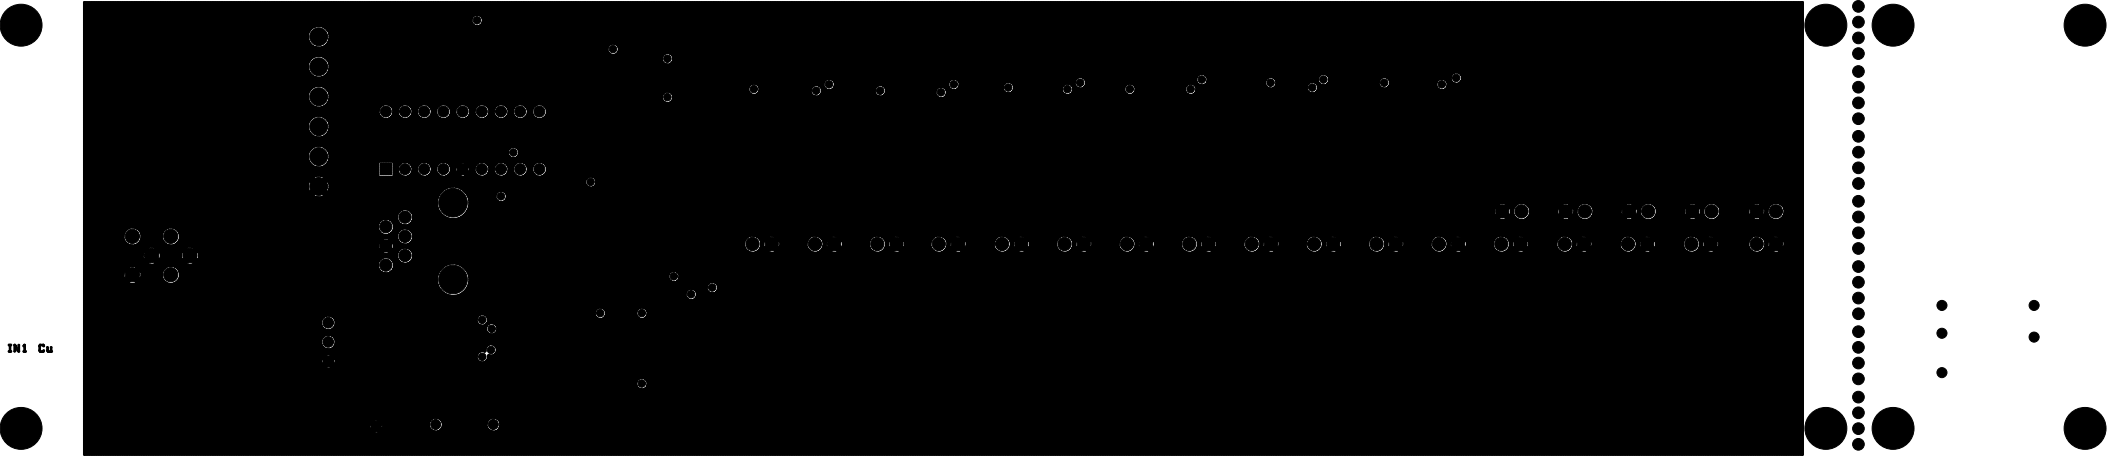




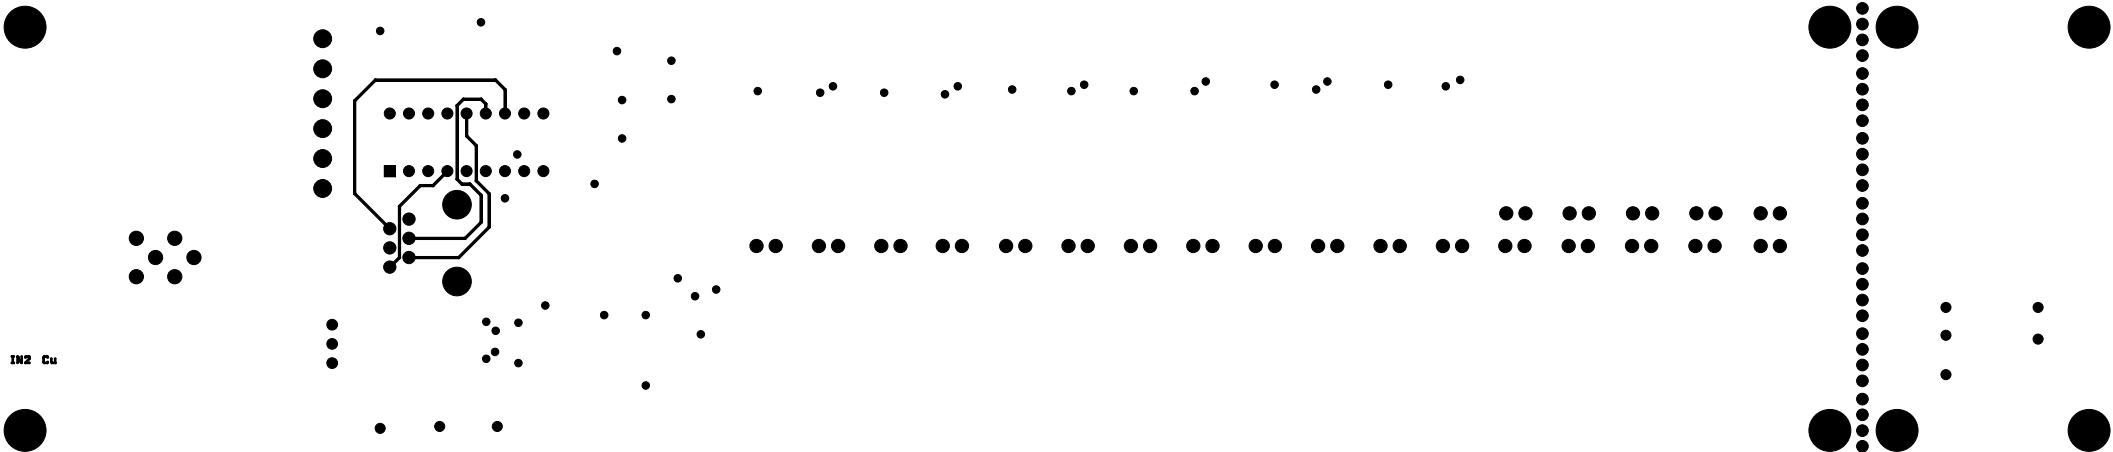


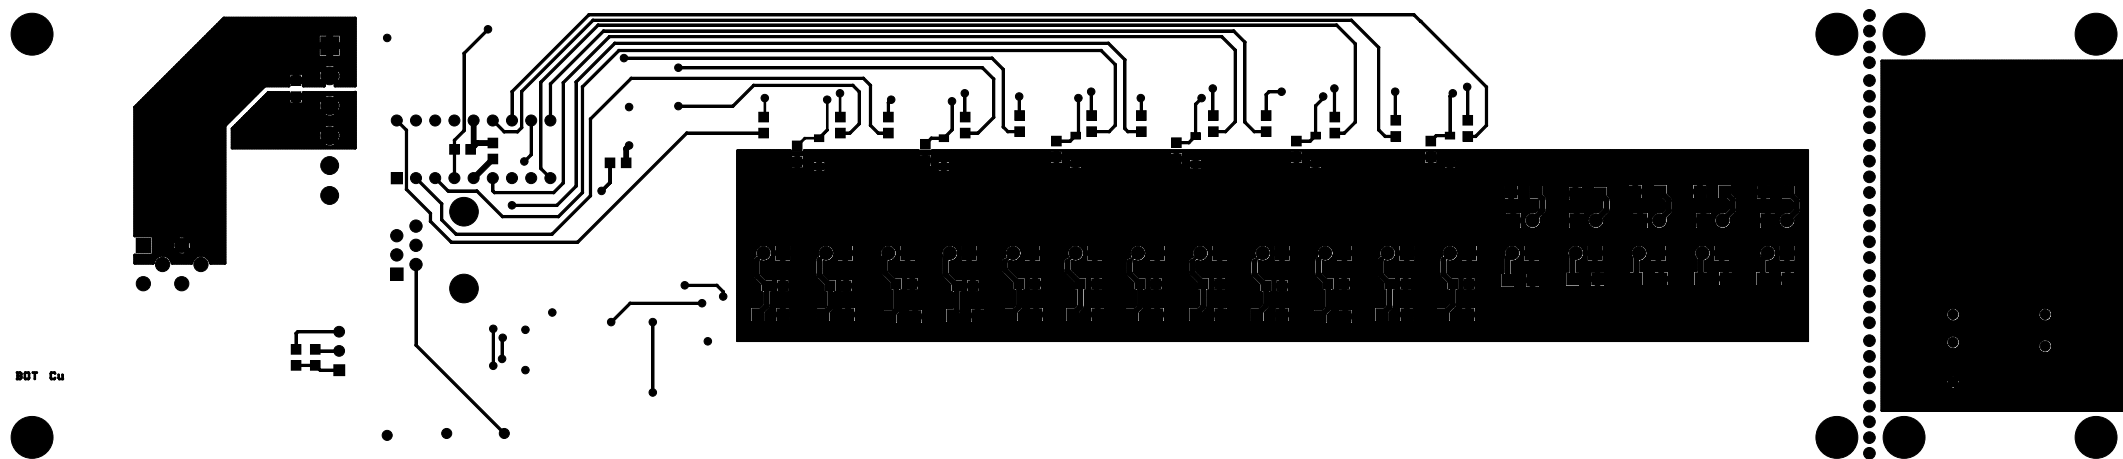

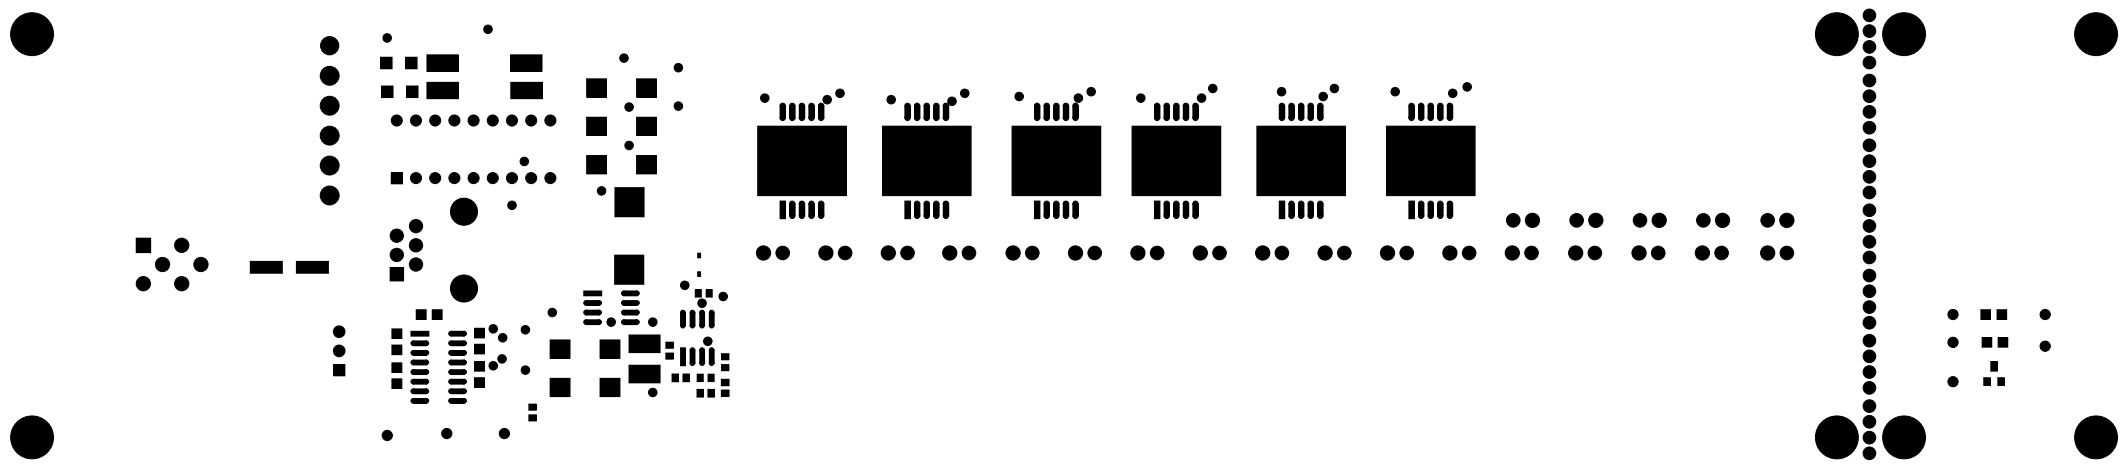

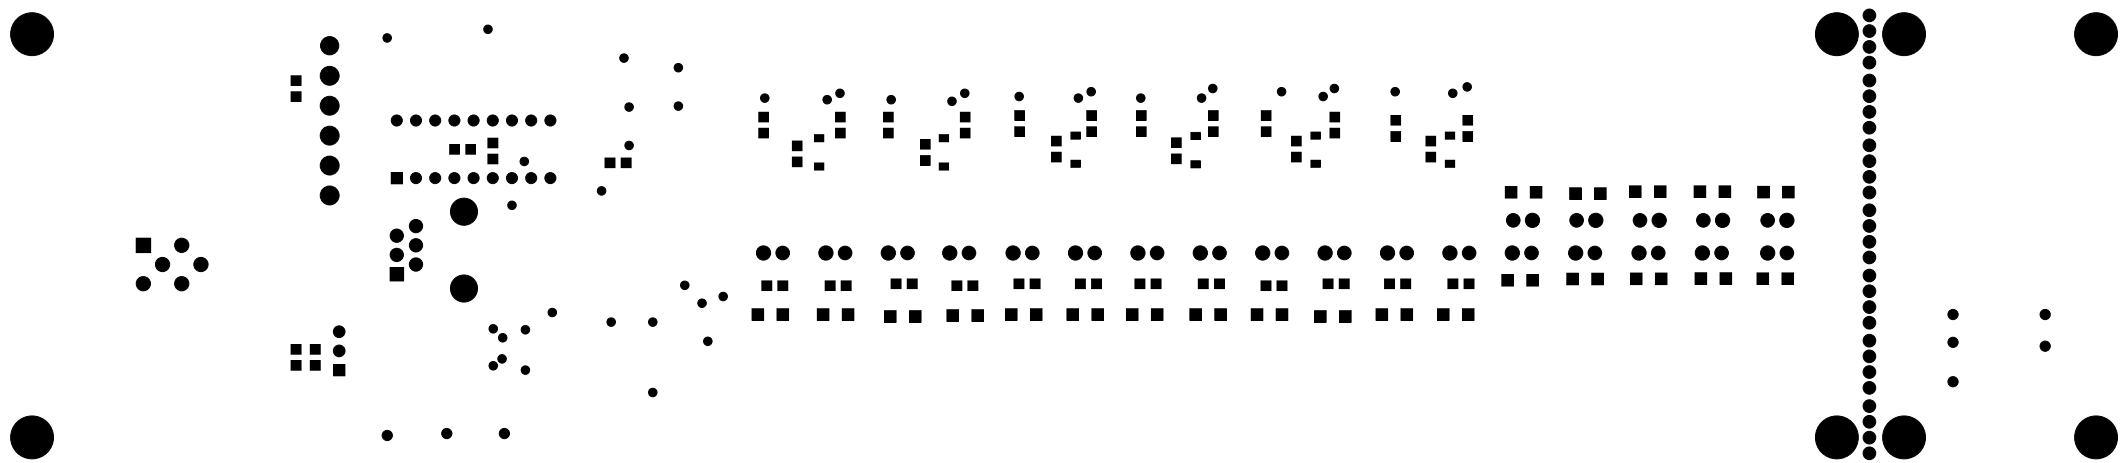


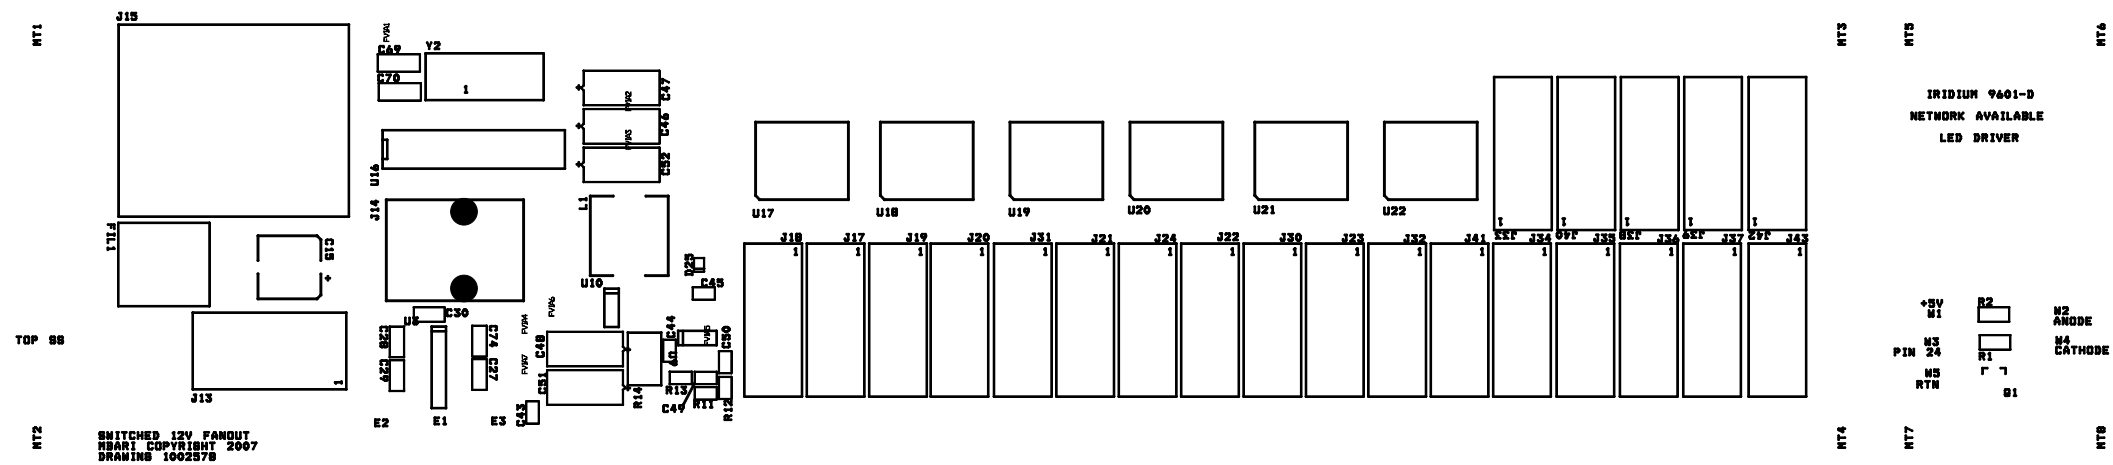

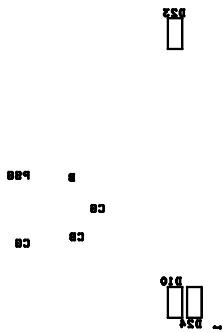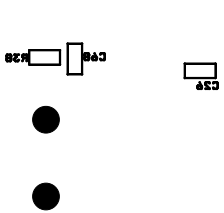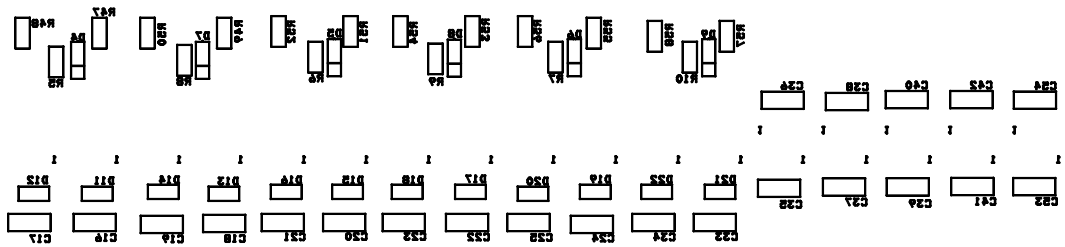

11075

2400

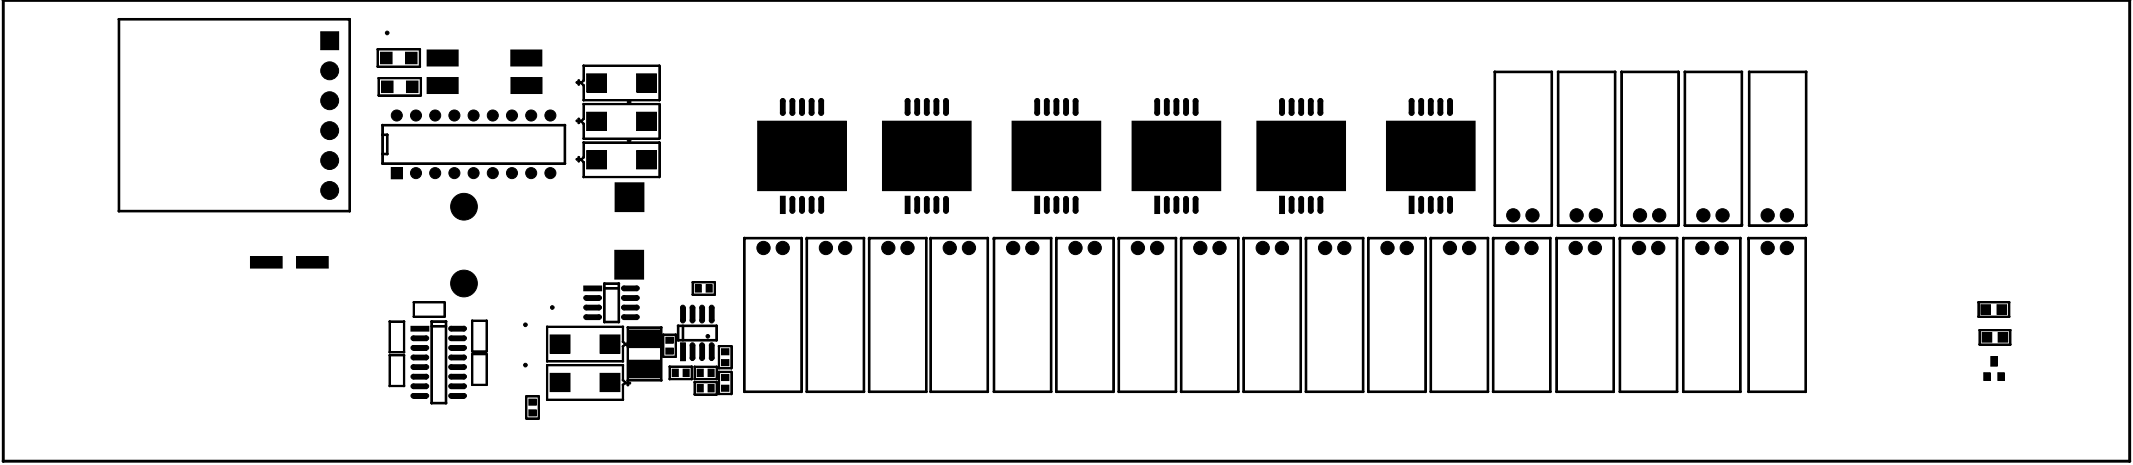

DRILL CHART				
SYM	DIAM	TOL	QTY	NOTE
x	0.020		42	
+	0.034		18	
◇	0.037		8	
●	0.038		28	
▣	0.041		9	
▤	0.046		44	
⌚	0.050		6	
○	0.070		6	
△	0.128		2	
✱	0.129		8	
TOTAL			171	

