
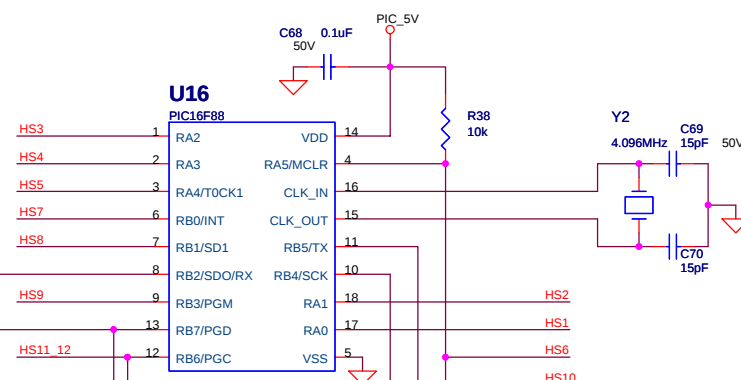
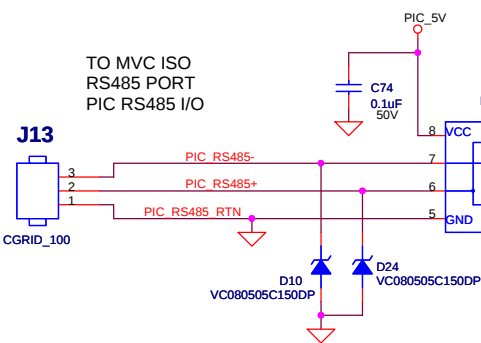
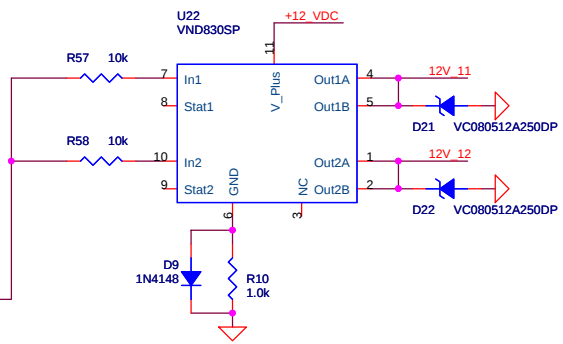
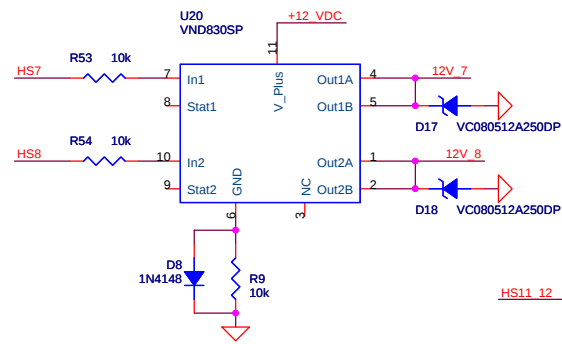
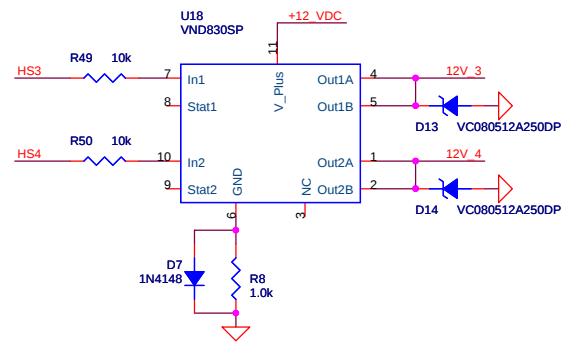
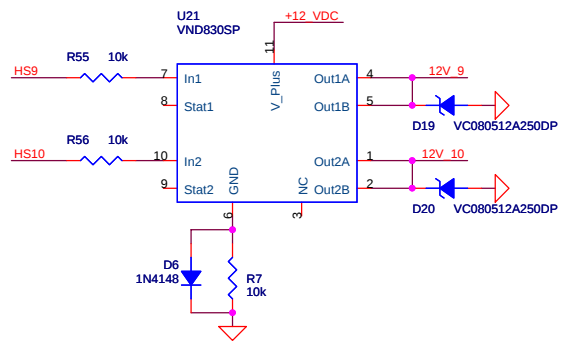
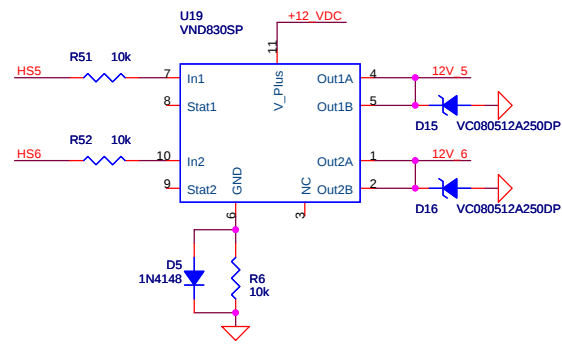
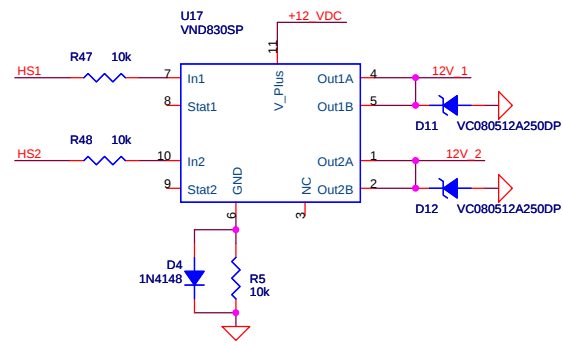




12 VDC FROM REGULATOR

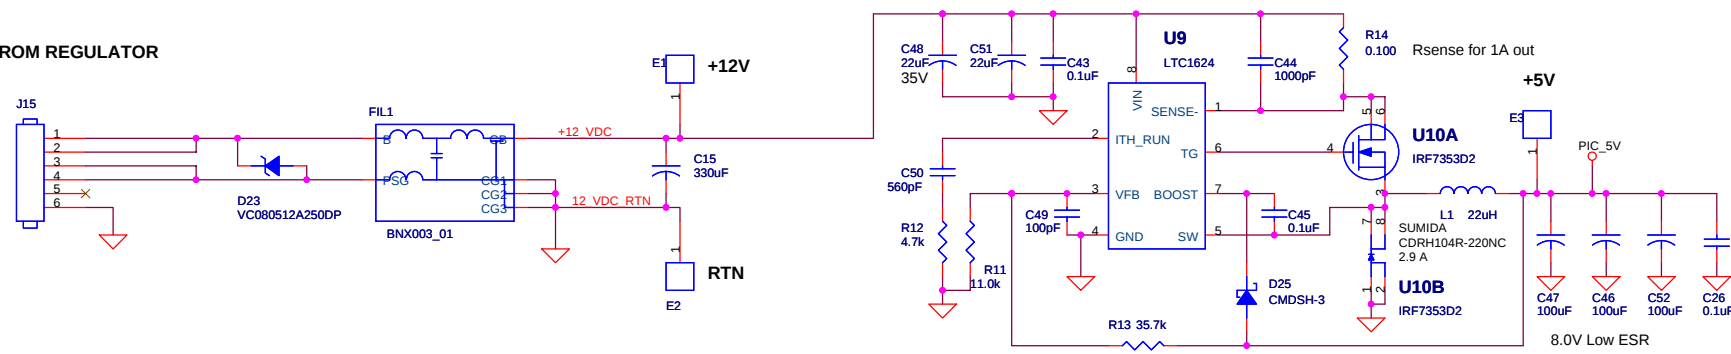

TO MVC ISO
RS485 PORT
PIC RS485 I/O

TO MPLAB
ICD2
IN CIRCUIT DEBUGGER

NOTES:
1. SW BOARD SIZE 2.6" X 9.7"

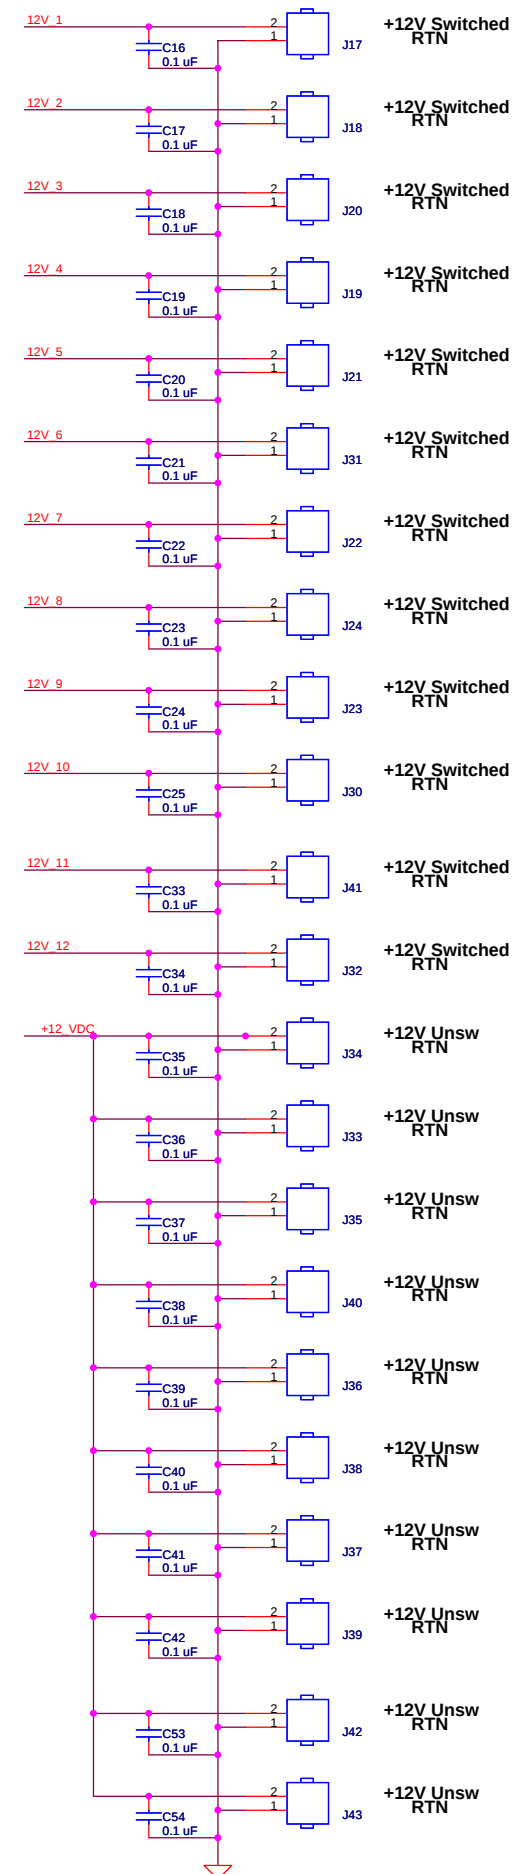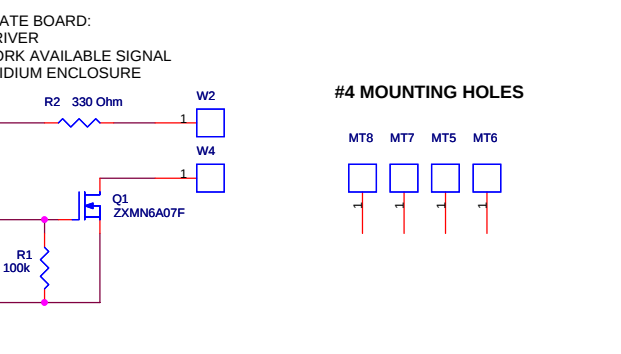

D.R.THOMPSON X2003

Title			FANOUT, 12V, W/SWITCHES, DCON, CTD_AUV
Size	Document Number	Rev	
C	1002578	3	
Date:	Thursday, April 26, 2007	Sheet	1 of 1