


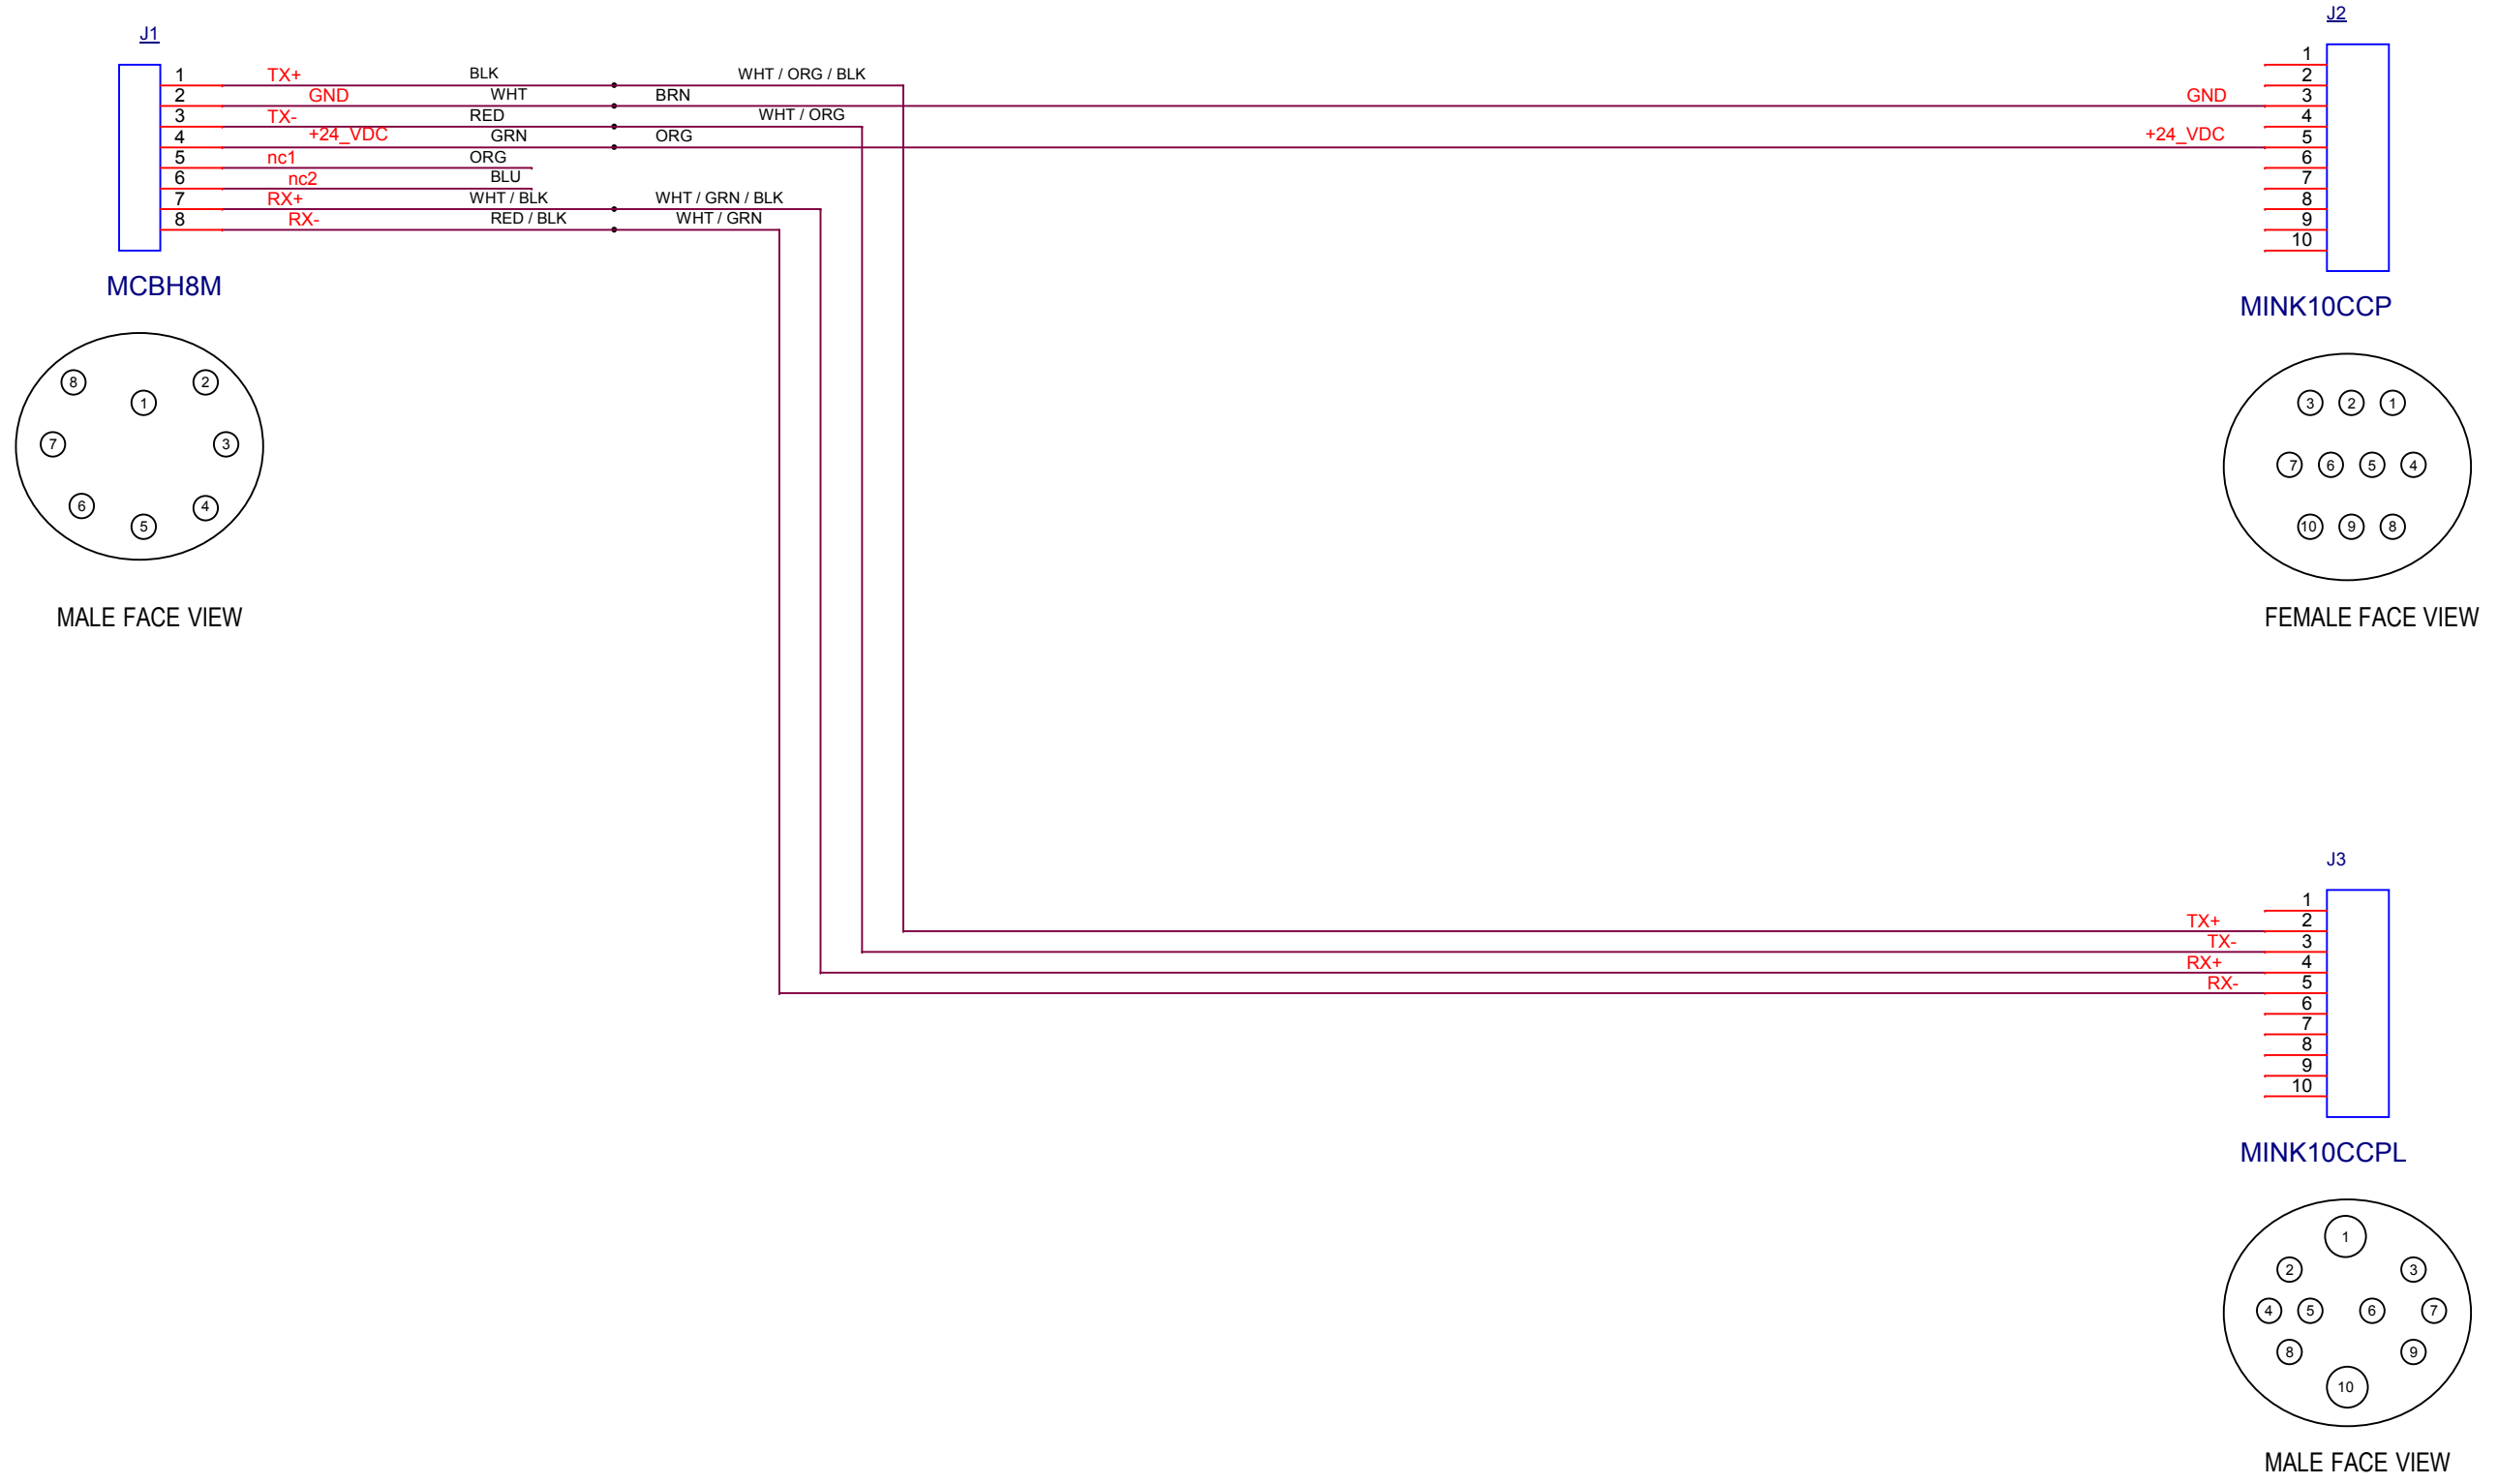

Title		
Cable, Ventana_RED_DVL		
Size	Document Number	Rev
B	<Doc>	A
Date:	Wednesday, June 10, 2015	Sheet 1 of 1