


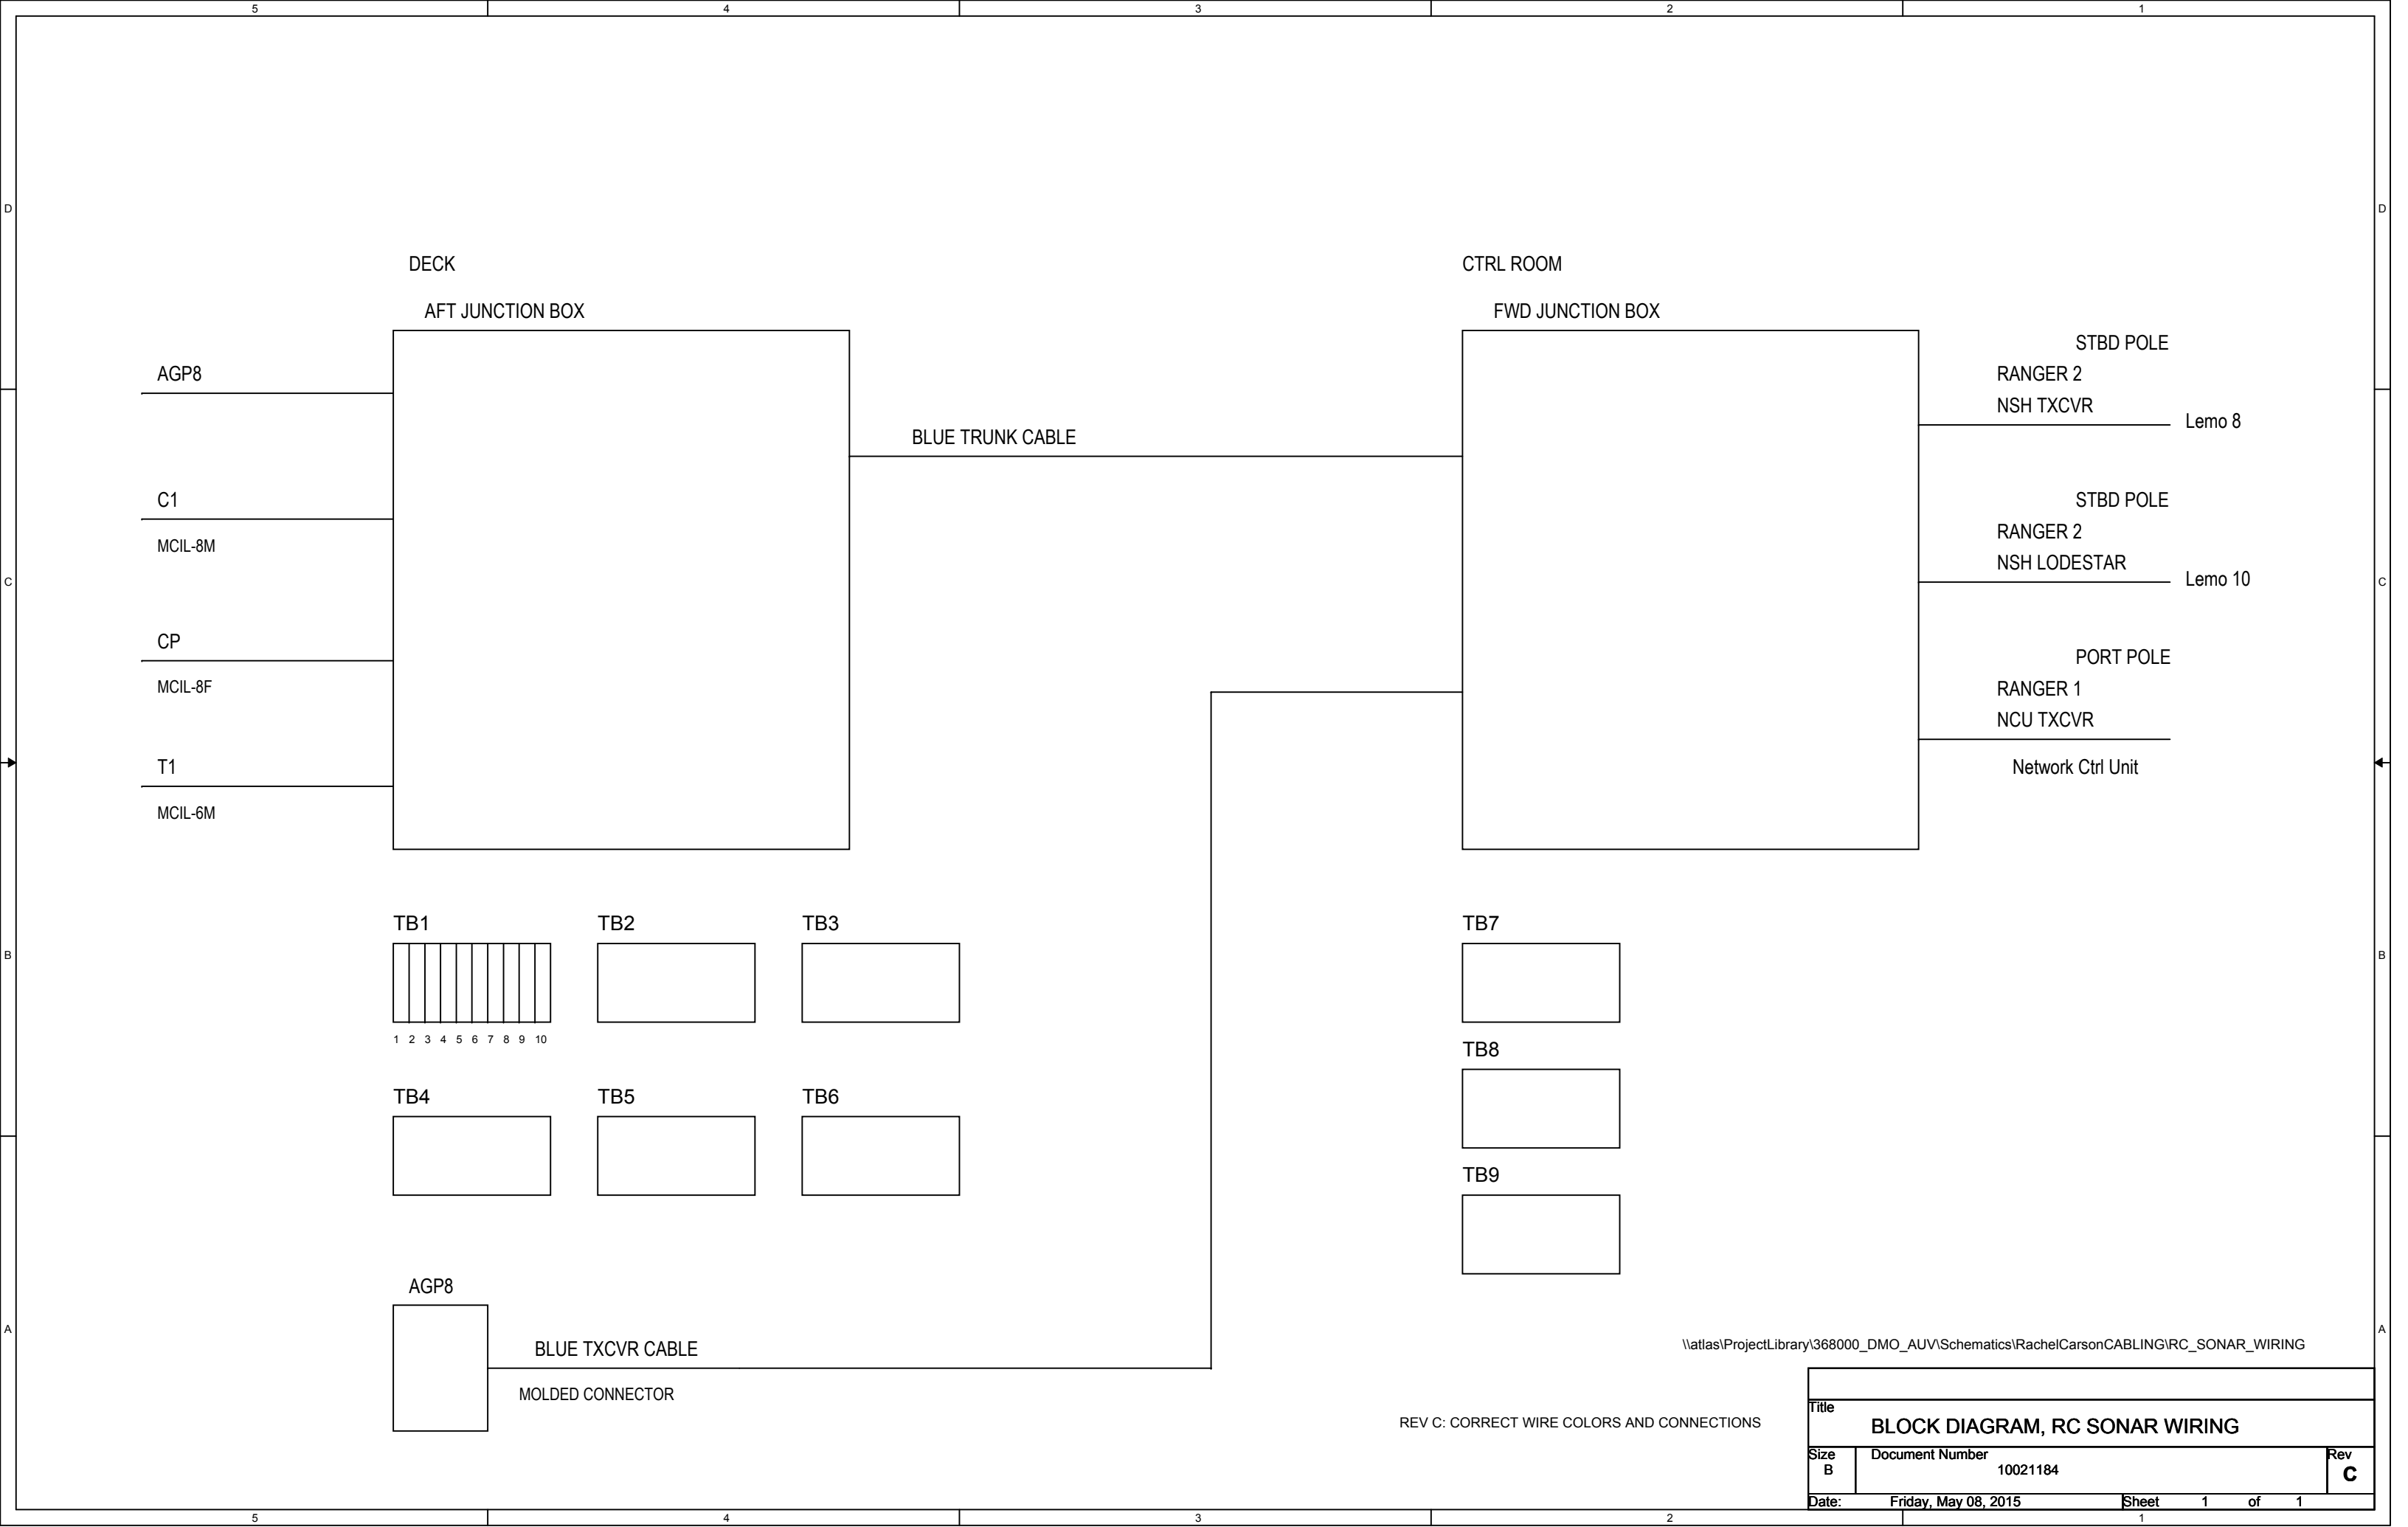

Title		
BLOCK DIAGRAM, RC SONAR WIRING		
Size B	Document Number 10021184	Rev C
Date:	Friday, May 08, 2015	Sheet 1 of 1