


A

B

C

D

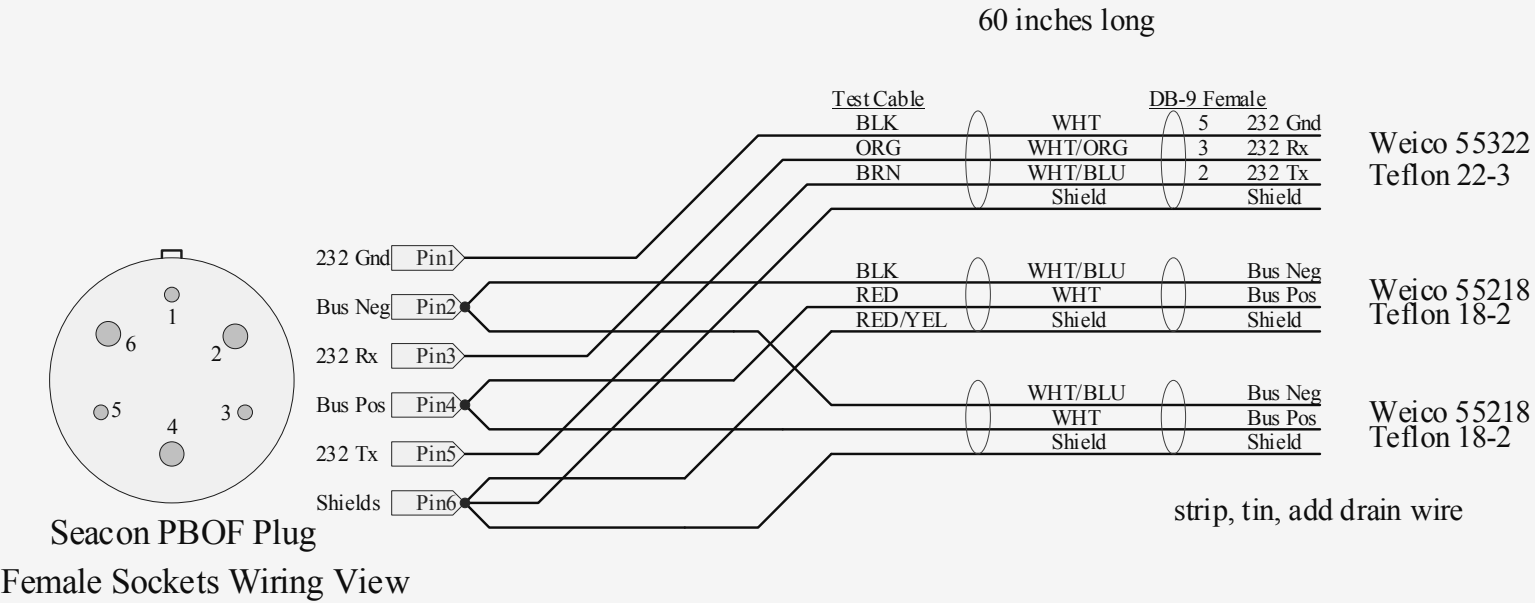

Title: Wiring Diagram for JBox Cable that passes through Micro Housing		Cannot open file C:\sib\MBARI\logo_bg2.bmp
Engineer: Mark Sibenac		
Checked:		
Part No.: Wiriing-JBOX	Rev: 2	
Sheet: 1 of 1	Date: 3/31/2011	
\\Tornado\projectlibrary\600024.Dorado\Dorado.Drawings\Dorado.EE.Dwgs\Schematics\Sib-Protel99se\DoradoTail\DoradoTail\Documents-latest\TailWiring\Wiring		