


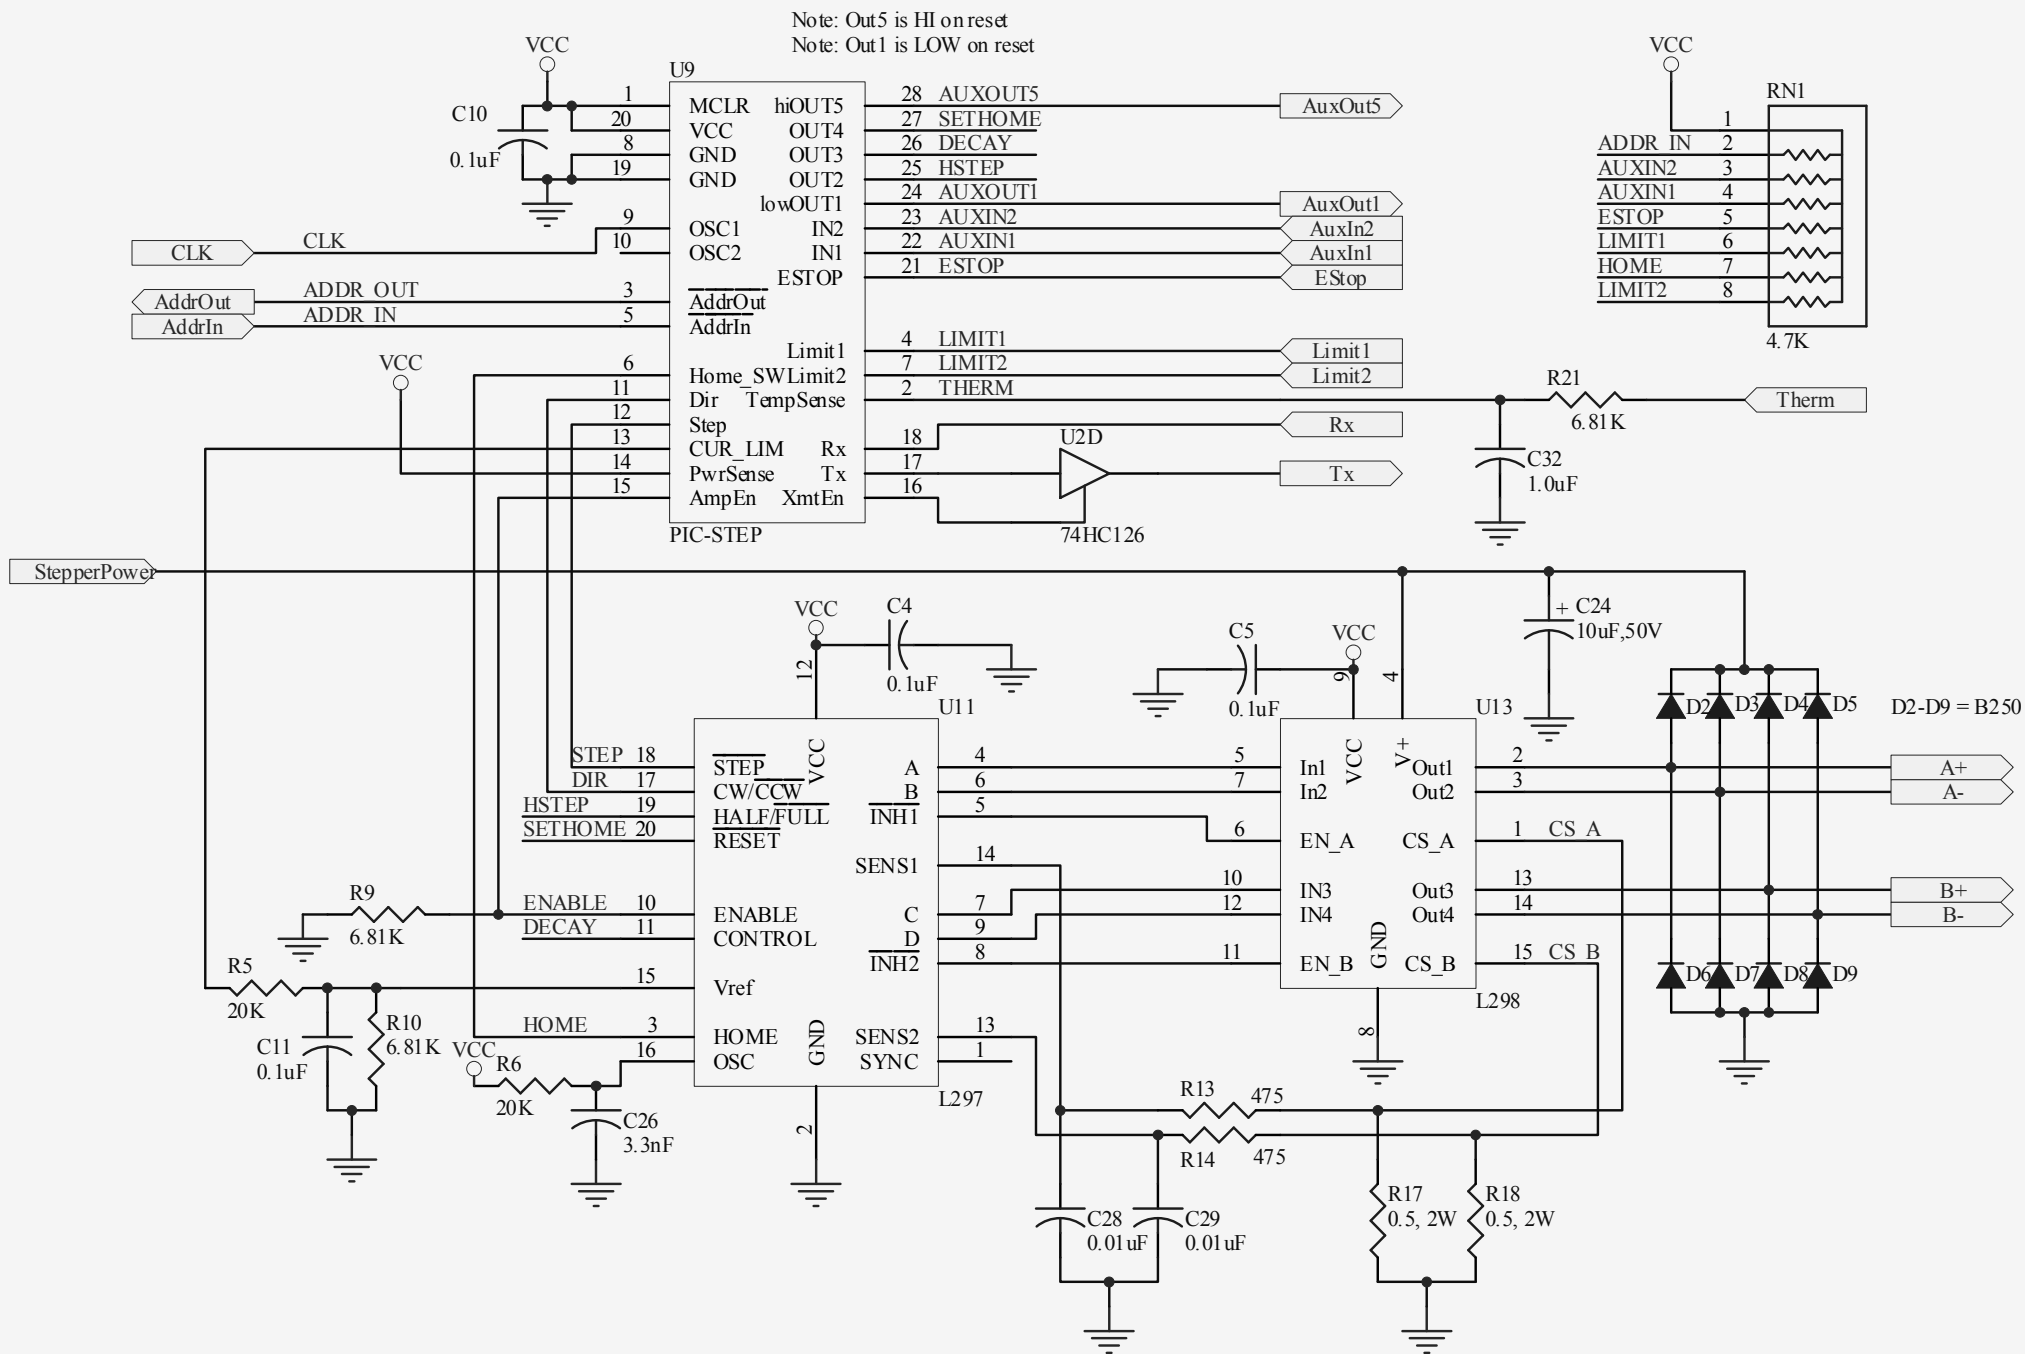

Title: Dorado Tailcone Rudder Stepper Controller		Cannot open file C:\sib\MBARI\logo_bg2.bmp
Engineer: Mark Sibenac		
Checked:		
Part No.: TailRudder	Rev: 2	
Sheet: 4 of 9	Date: 3/31/2011	
\\Tornado\project\library\6\00024 Dorado\Dorado Drawings\ Dorado F.E. Dwg's\Schematics\Sib-Protel99se\ Dorado\Tail\ Dorado Tailcone Rudder Stepper Controller.dwg		

\\Tornado\projectlibrary\600024.Dorado\Dorado.Dwg\Schematics\Sib-Protel99se\DoradoTail\DoradoTail\Documents-latest\TailconeControl\P