


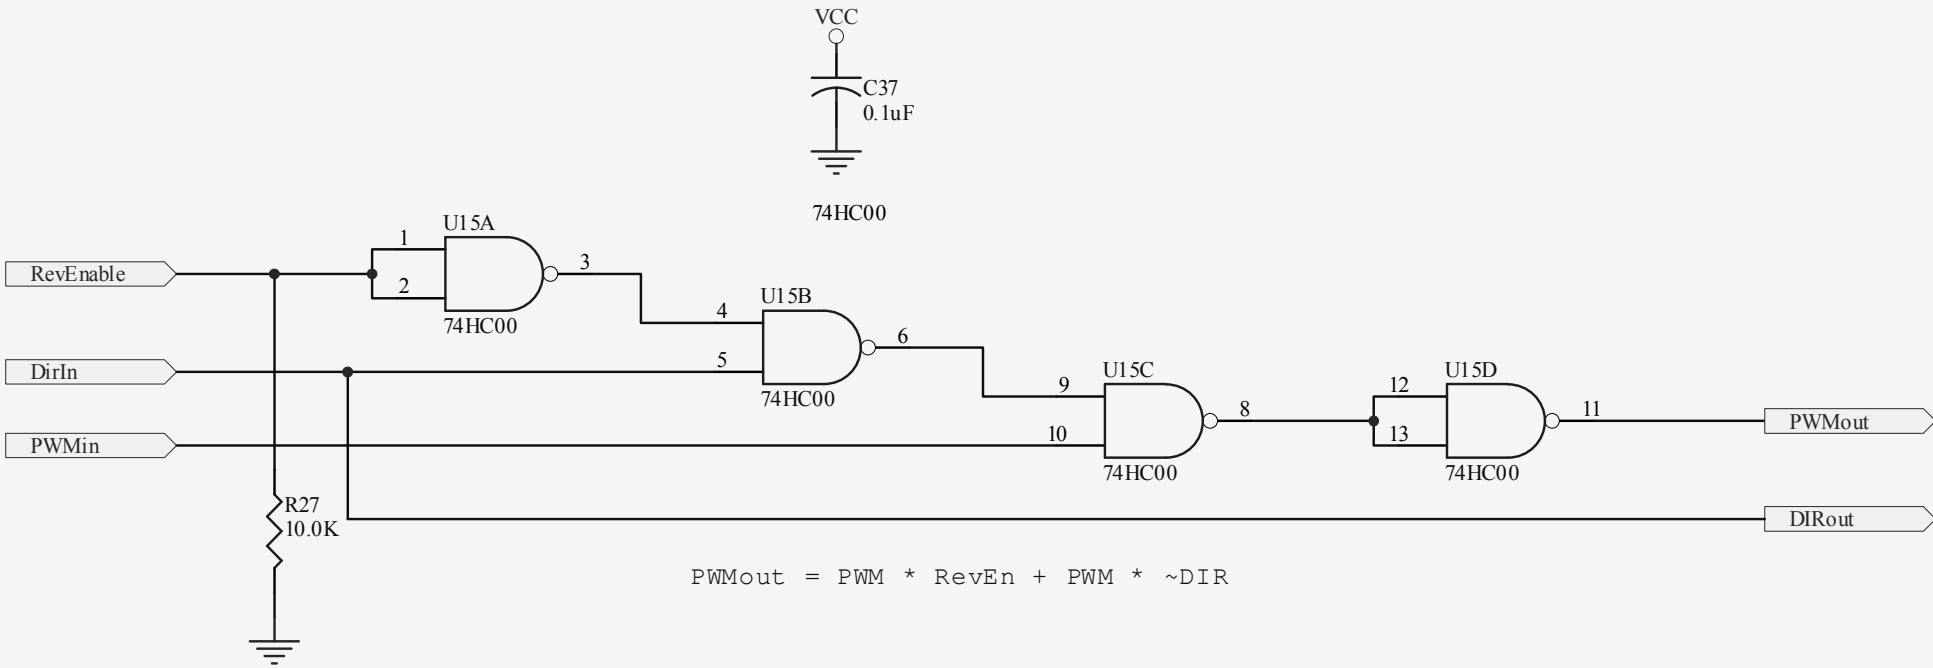

Title: Reverse Enable Protection Circuit		Cannot open file C:\sib\MBARI\logo_bg2.bmp
Engineer: Mark Sibenac		
Checked:		
Part No.: TailRevEn	Rev: 2	
Sheet: 9 of 9	Date: 3/31/2011	
\\Tornado\projectlibrary\600024.Dorado\Dorado.Drawings\Dorado.EE.Dwgs\Schematics\Sib-Protel99se\DoradoTail\DoradoT		