


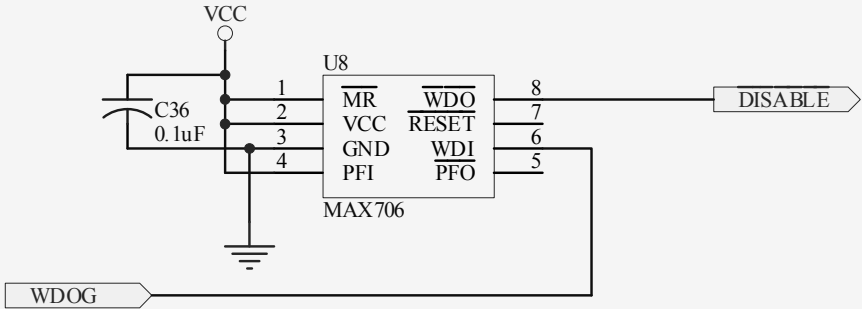

Note: WDOG needs to be have a rising or falling transition at least every 1.6 seconds
Note: If WDI is tri-stated, \WDO goes high

Title: WatchDog Supervisor		Cannot open file C:\sib\MBARI\logo_bg2.bmp
Engineer: Mark Sibenac		
Checked:		
Part No.: Tail-WatchDog	Rev: 2	
Sheet: 8 of 9	Date: 3/31/2011	
\\Tornado\projectlibrary\600024.Dorado\Dorado.Drawings\Dorado.EE.Dwgs\Schematics\Sib-Protel99se\DoradoTail\DoradoTail		