






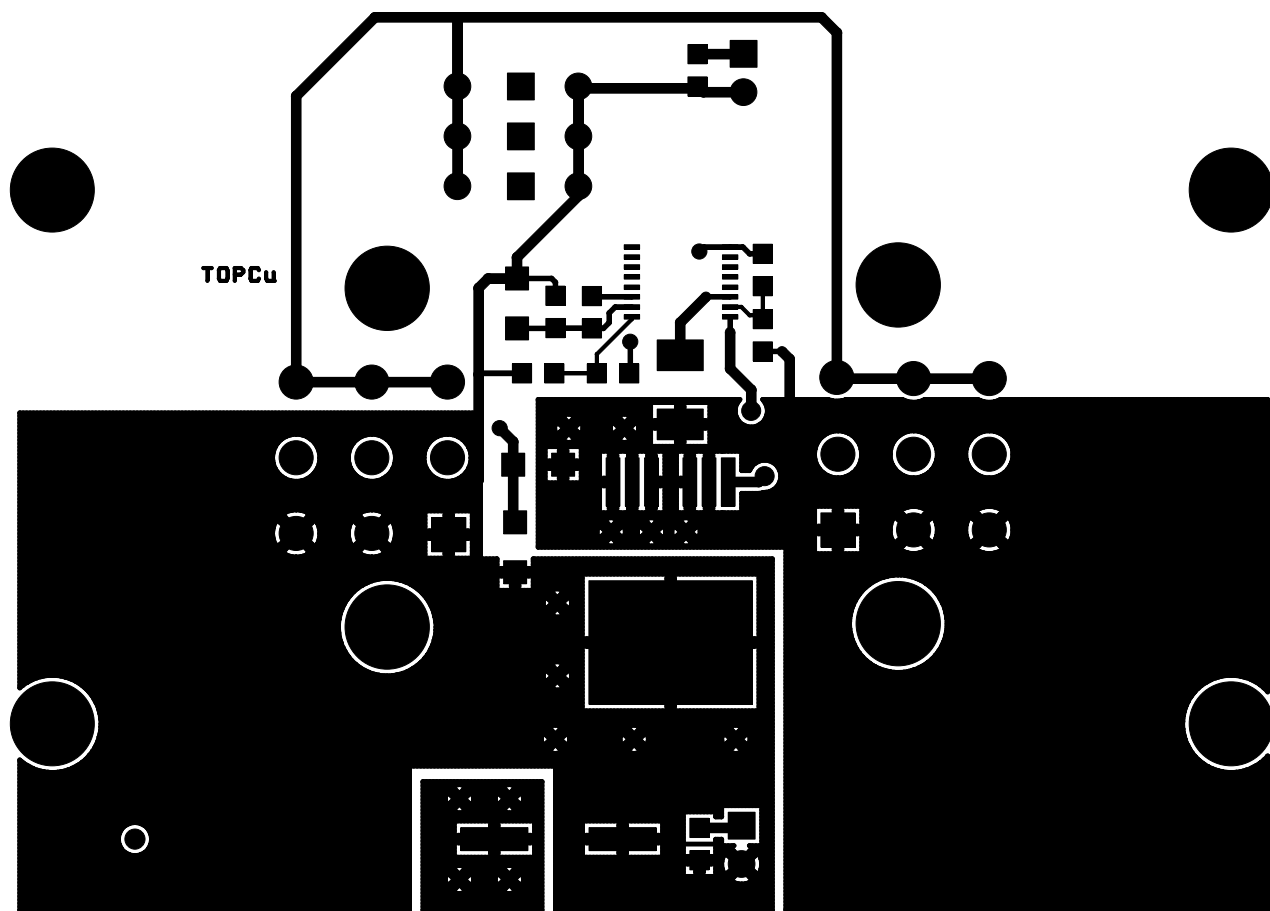


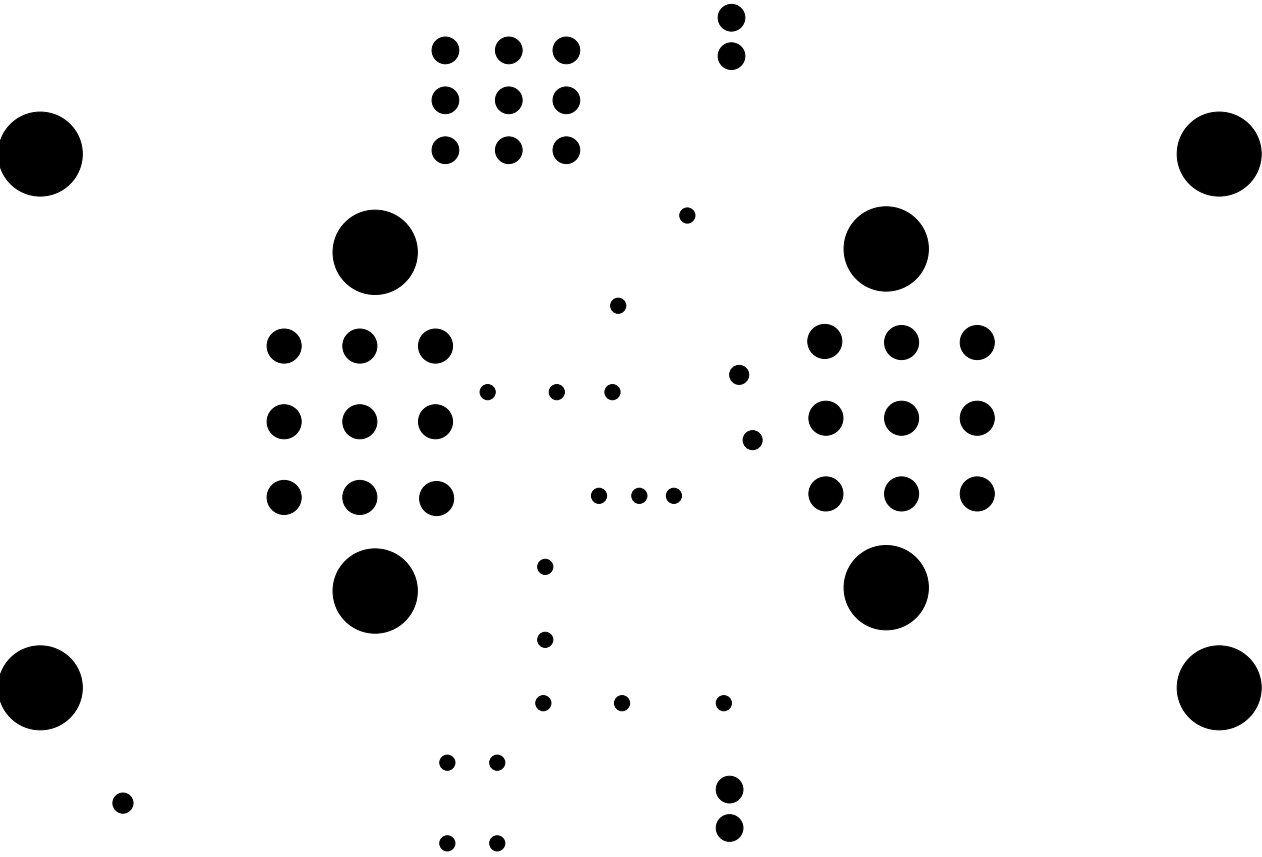

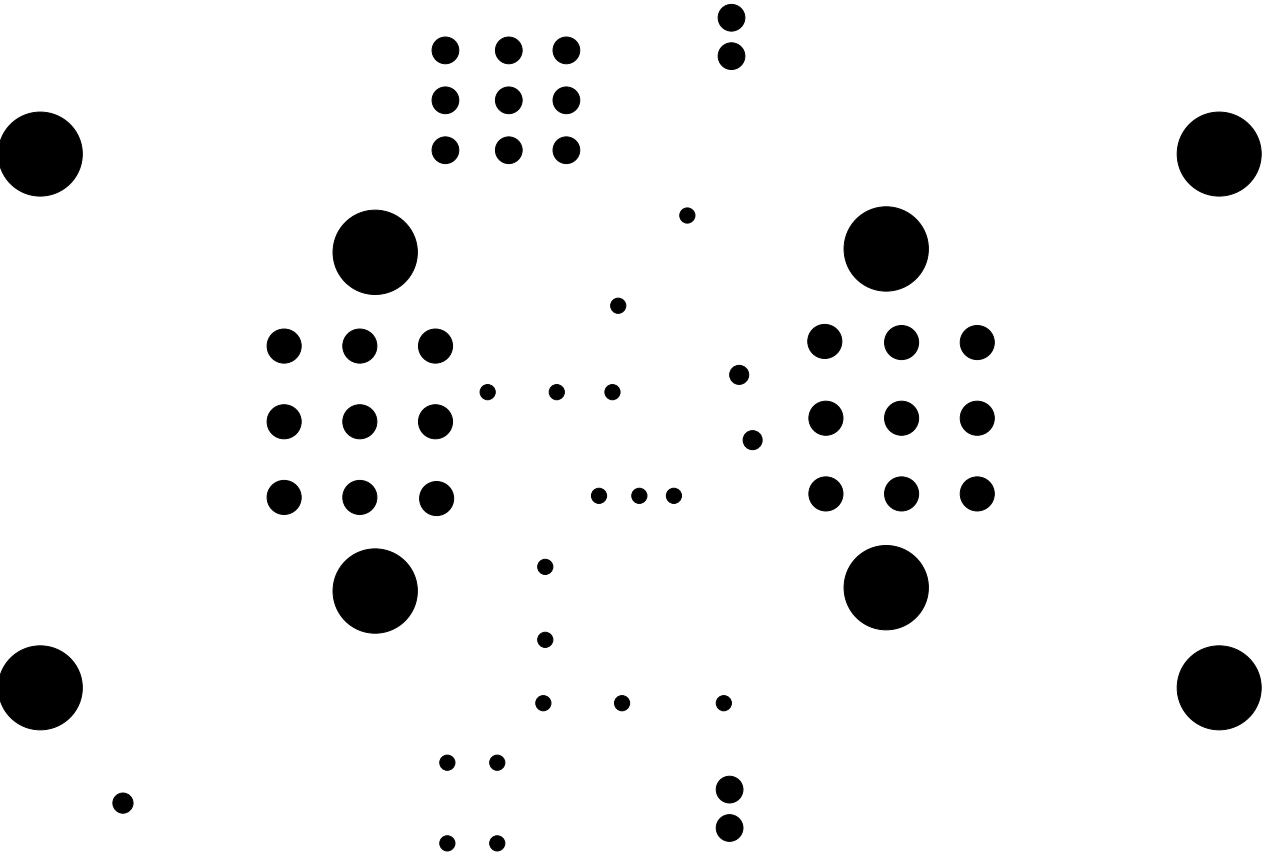

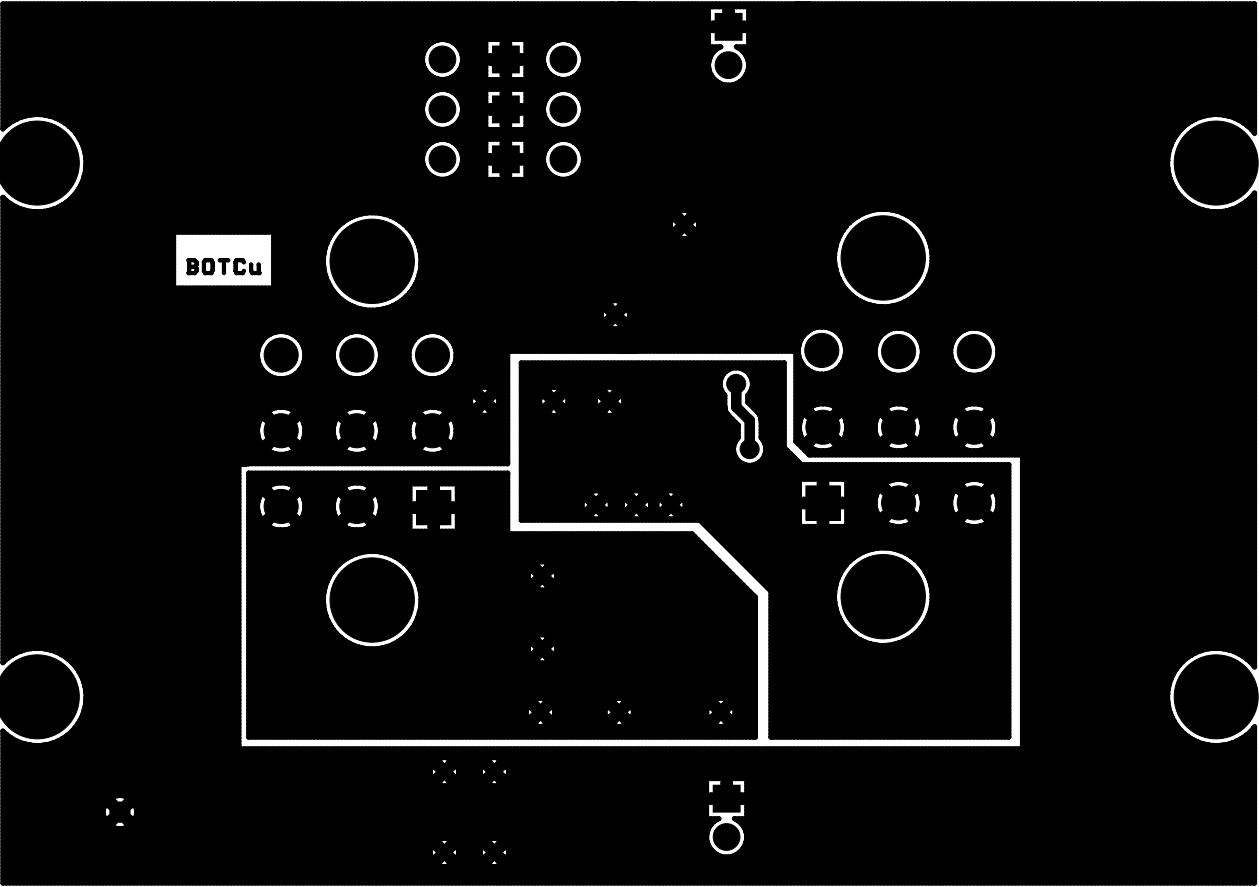

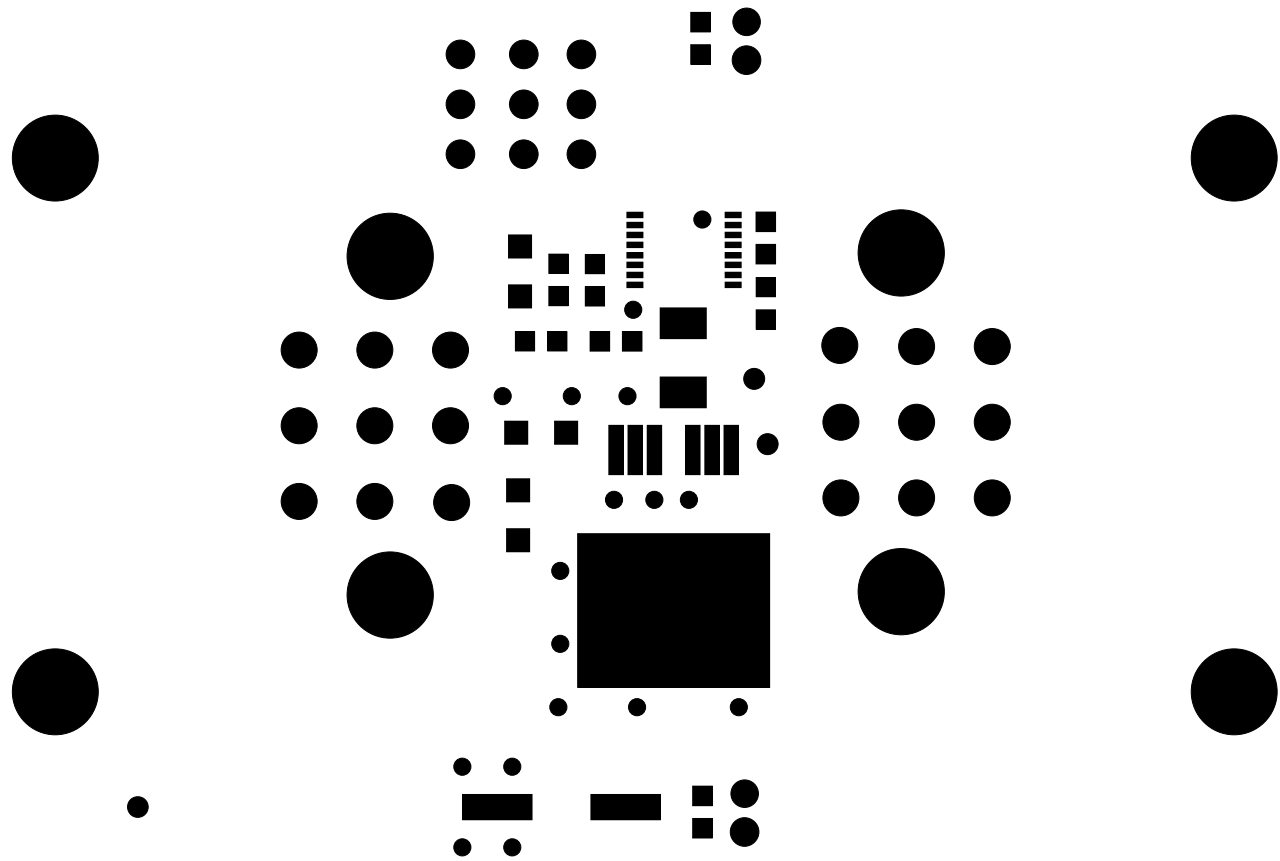

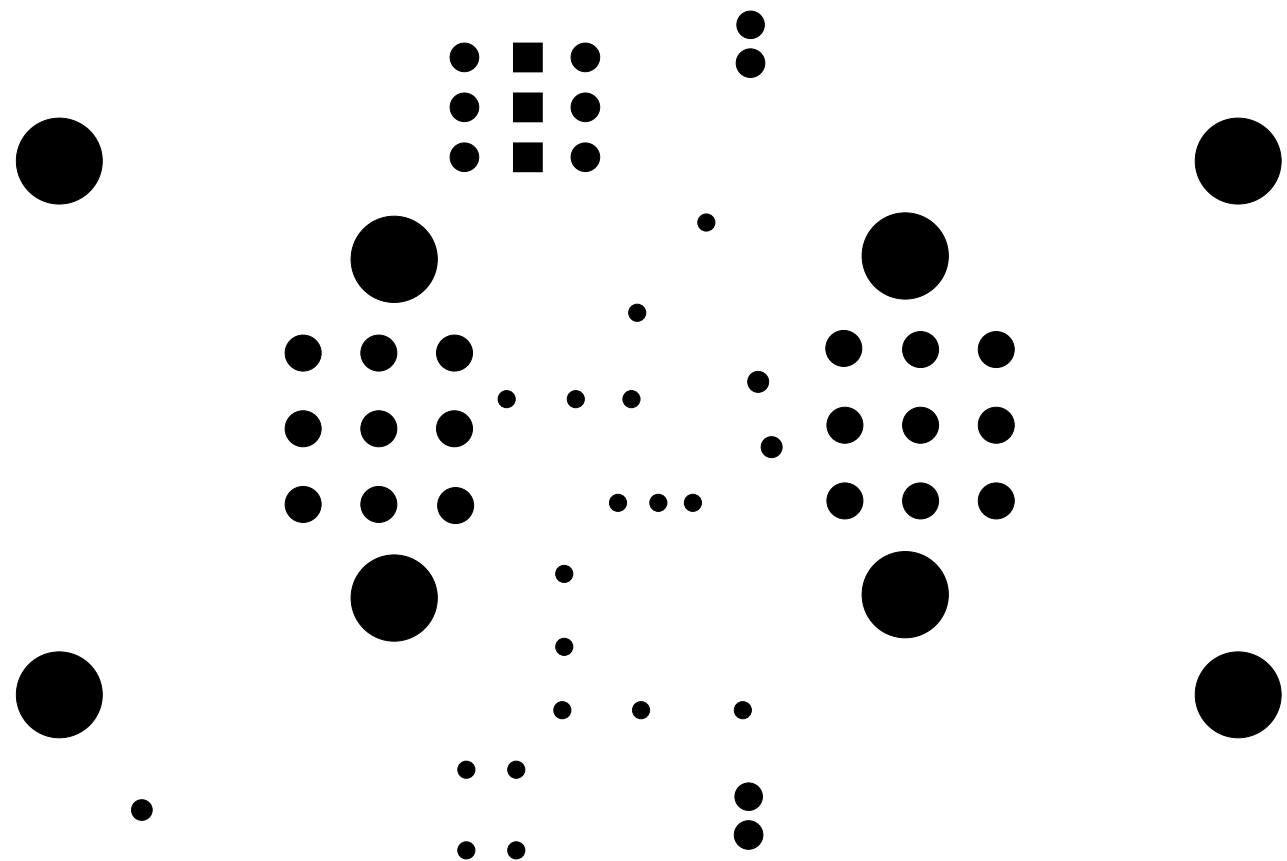

E14

FEMALE SOCKETS

E12

OR-109 FET 10020003
MBARI COPYRIGHT 2008
REV 1.5 JAN 2008

OUTPUT



SHLD

J11

J12

J13

-

J5

J6

J7

+

J8

J9

J10

C9

J4

U1

FV4

FV7

1

Q1

C2

FV3

FV4

FV5

FV12

C7

C8

+

FV13

FV14

INPUT

E13


MALE PINS


E11

J1 BATT DSCG

J3



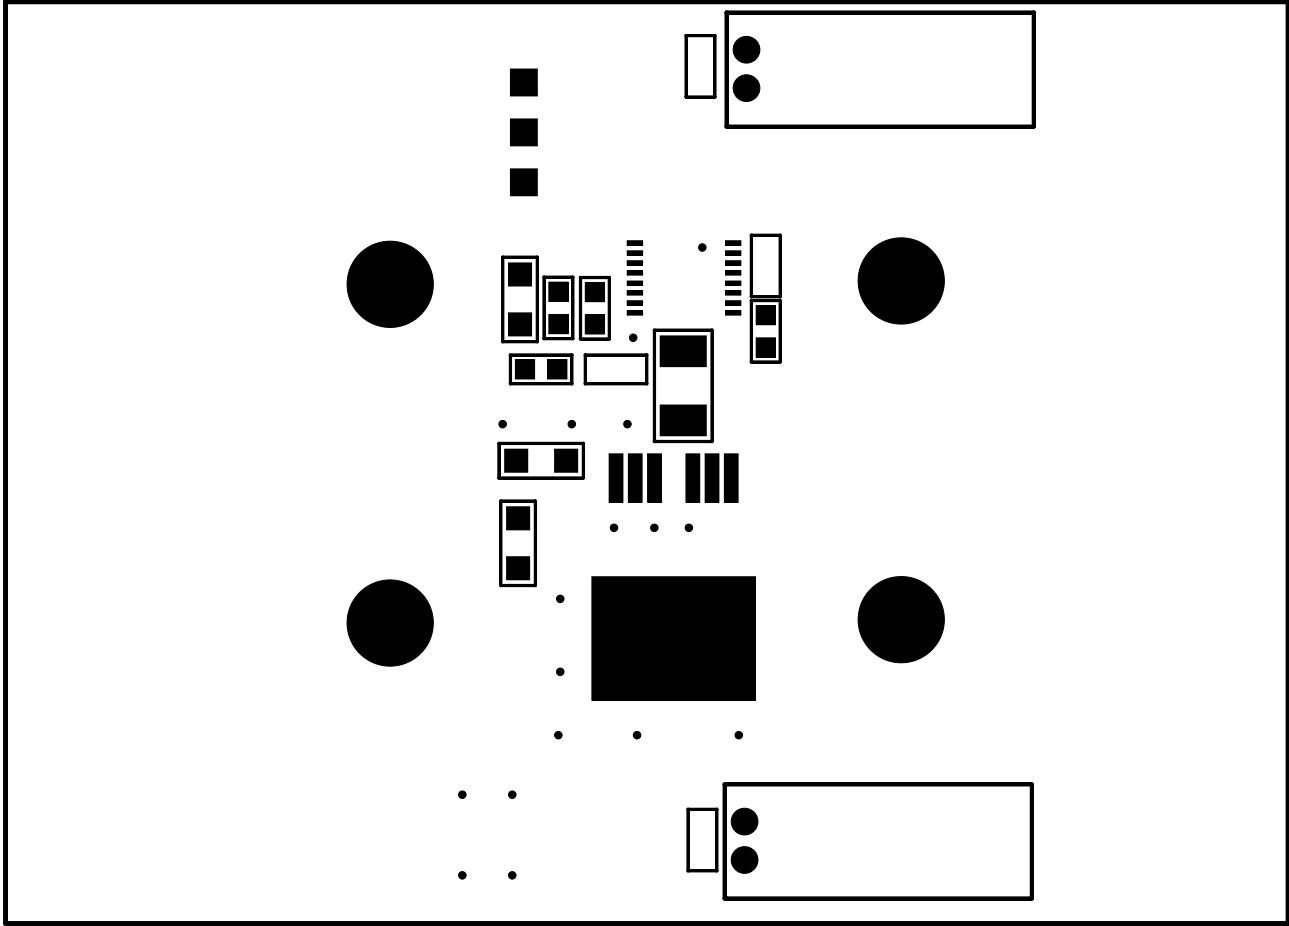

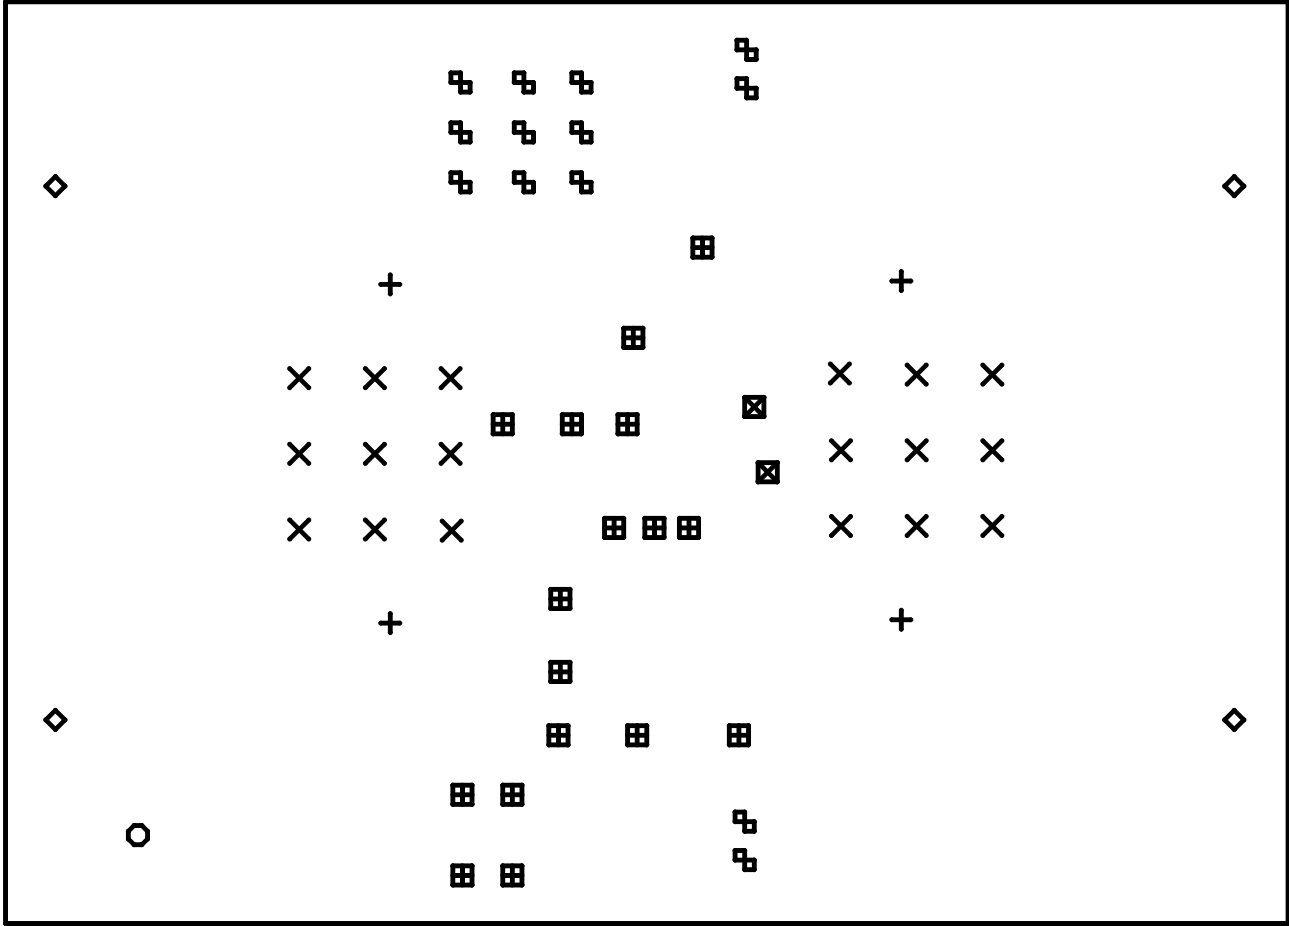

DRILL CHART				
SYM	DIAM	TOL	QTY	NOTE
▣	0.020		17	
⊠	0.028		2	
○	0.037		1	
⌞	0.046		13	
×	0.070		18	
+	0.127		4	
◇	0.129		4	
TOTAL			59	