


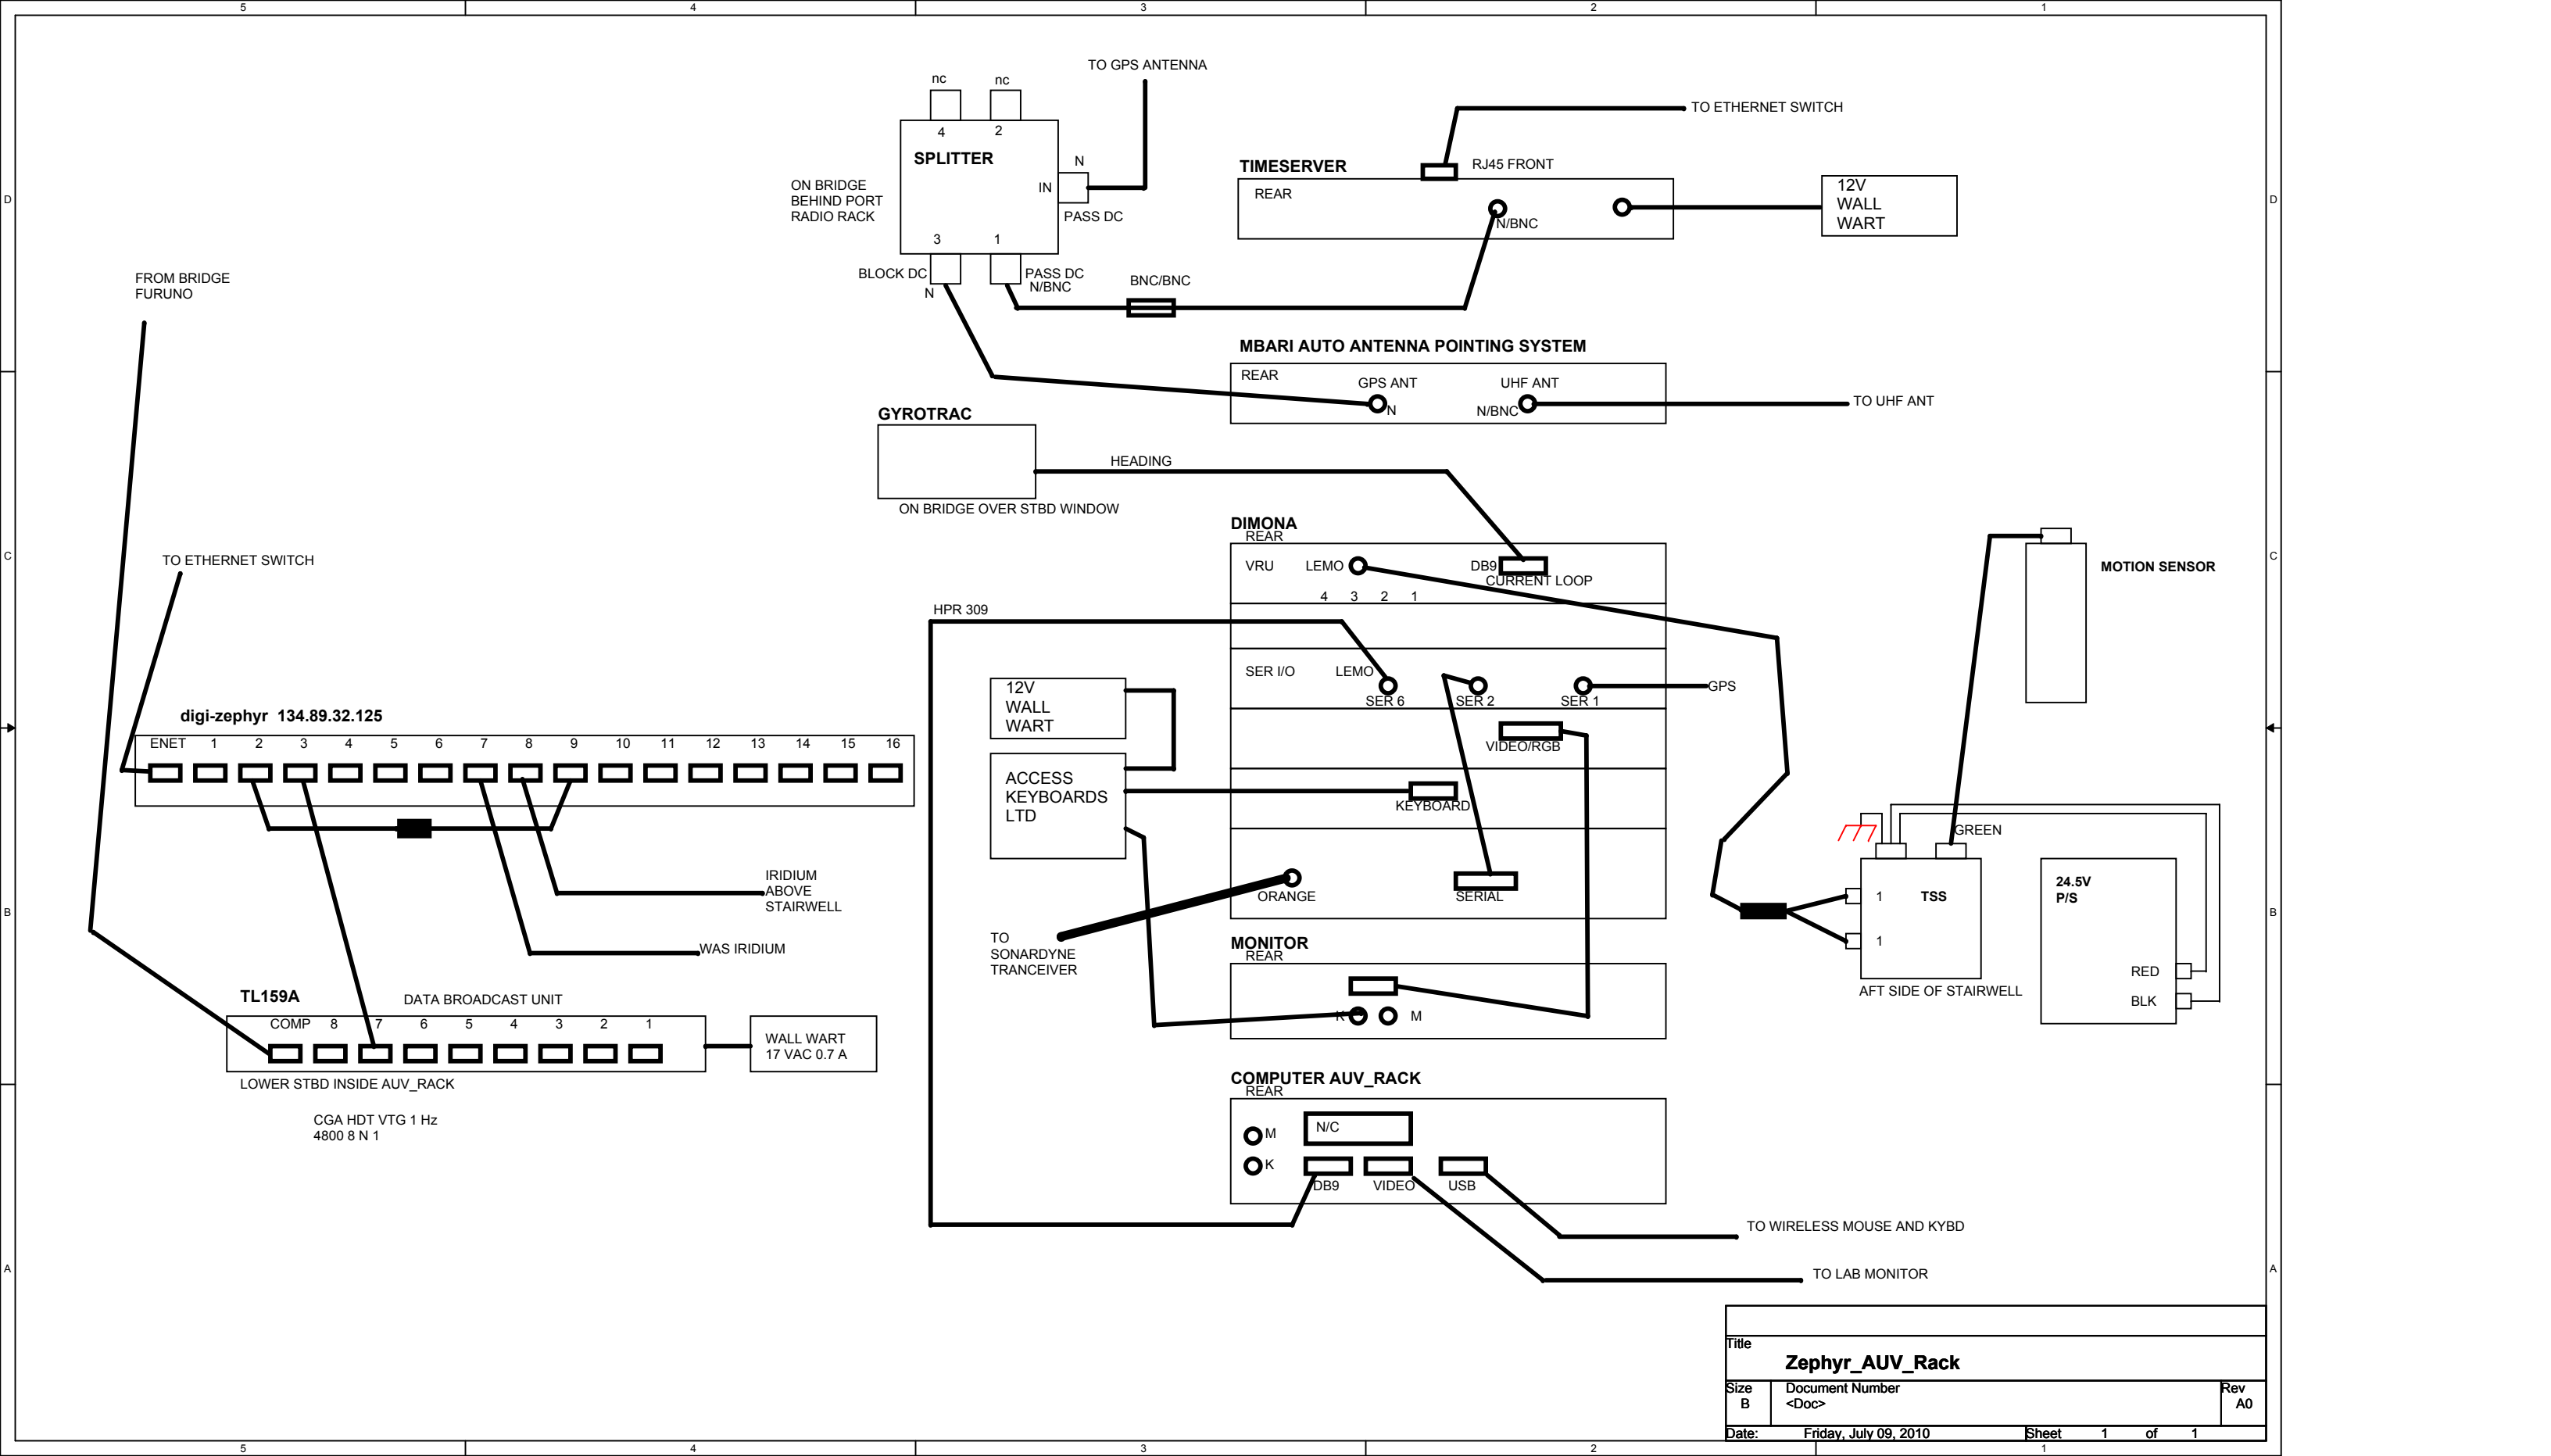

Title			
Zephyr_AUV_Rack			
Size	Document Number		Rev
B	<Doc>		A0
Date:	Friday, July 09, 2010	Sheet	1 of 1