


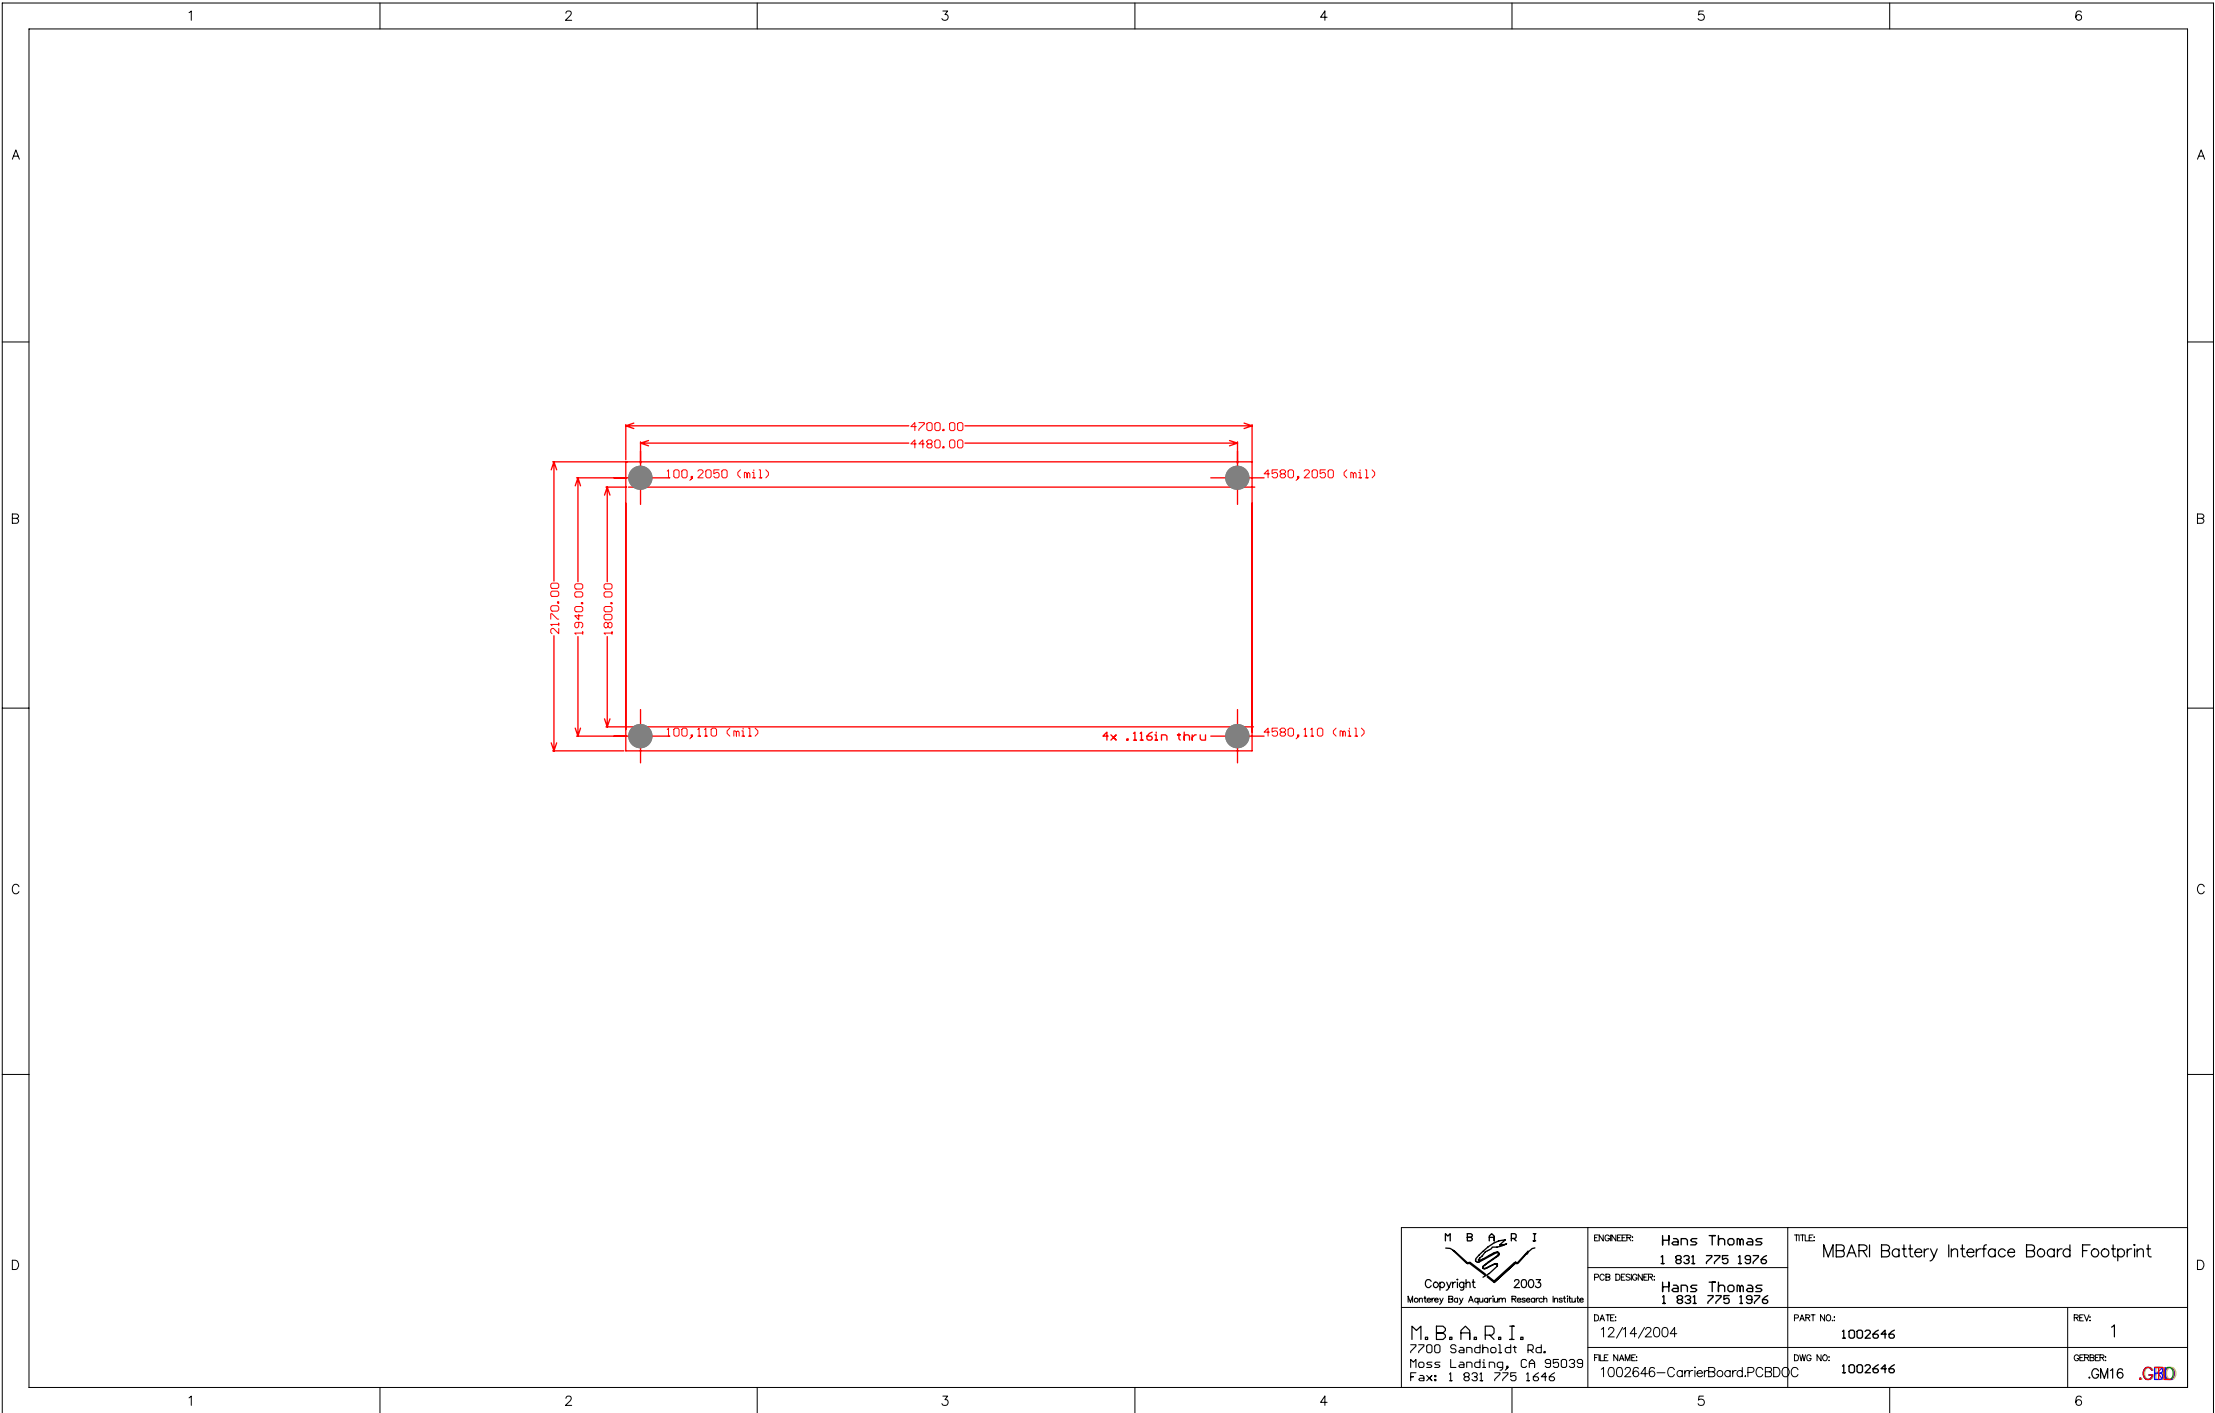

M B A R I Copyright 2003 Monterey Bay Aquarium Research Institute	ENGINEER: Hans Thomas 1 831 775 1976	TITLE: MBARI Battery Interface Board Footprint	
	PCB DESIGNER: Hans Thomas 1 831 775 1976		
M.B.A.R.I. 7700 Sandholdt Rd. Moss Landing, CA 95039 Fax: 1 831 775 1646	DATE: 12/14/2004	PART NO: 1002646	REV: 1
	FILE NAME: 1002646-CarrierBoard.PCBDOC	DWG NO: 1002646	GERBER: .GM16